


Vacant.

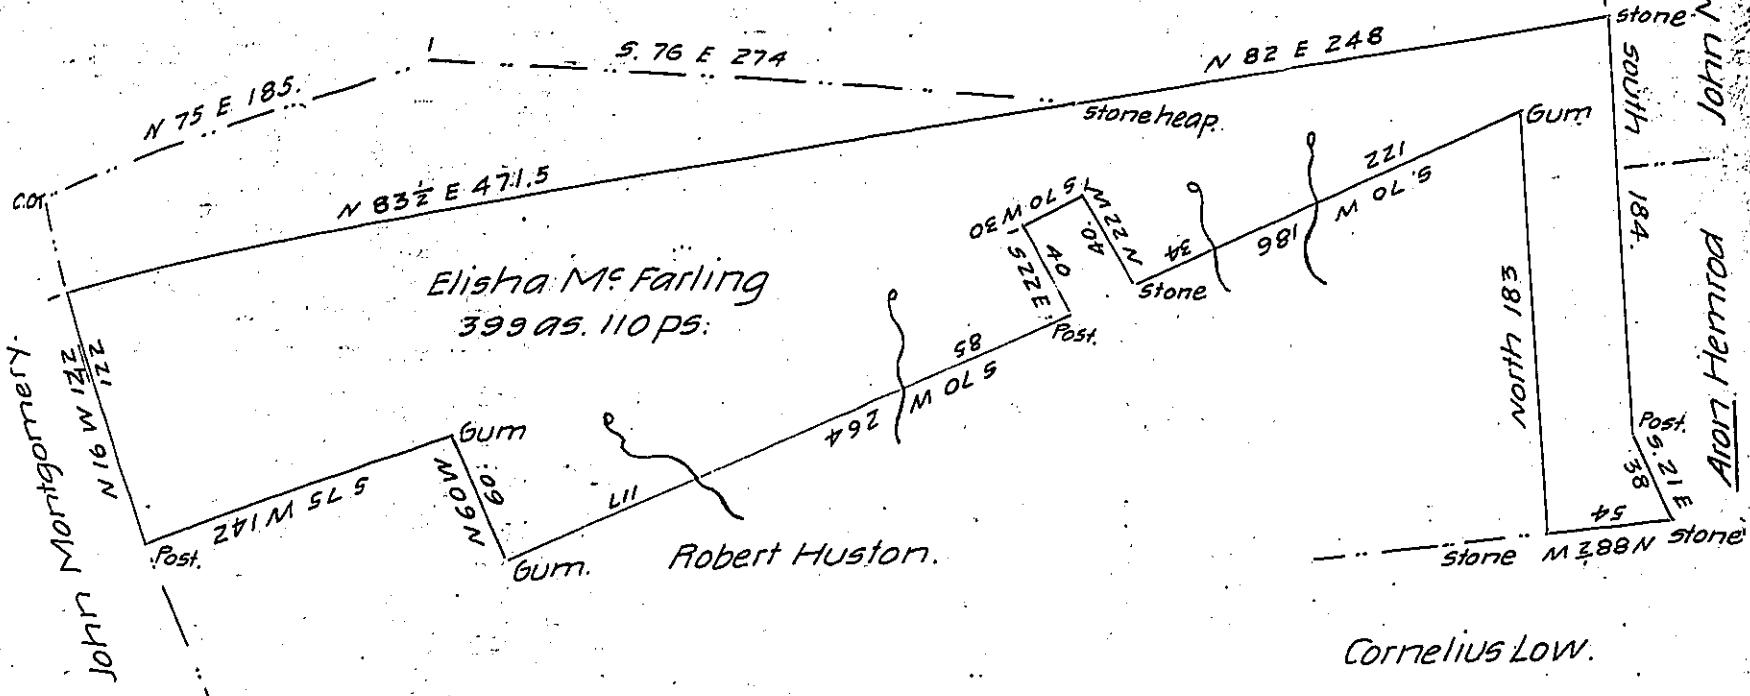

Surveyed the above described tract of Land situate in Washington now Clinton Township Lycoming County on the 18th of August 1828 containing three hundred and ninety nine acres one hundred & ten perches and allowance of six pr cent for Roads &c it being part of a large tract of land surveyed by David McMichael Esqur for Elisha McFarling on the 7th of Novm in pursuance of his warrant dated the 9th of October 1818 and now returned by the request of the owner for confirmation.

J. A. Gamble D.S.

Gabriel Hiesler Esqr.  
Surveyor General.

IN TESTIMONY that the above is a copy of the original remaining on file in the Department of Internal Affairs of Pennsylvania, made conformably to an Act of Assembly approved the 16th day of February, 1833, I have hereunto set my Hand and caused the Seal of said Department to be affixed at Harrisburg, this fifteenth day of February 1906.

*Isaac J. Roosevelt*  
Secretary of Internal Affairs.