


C-183-248

formerly Thomas Campton  
E by s 210 p

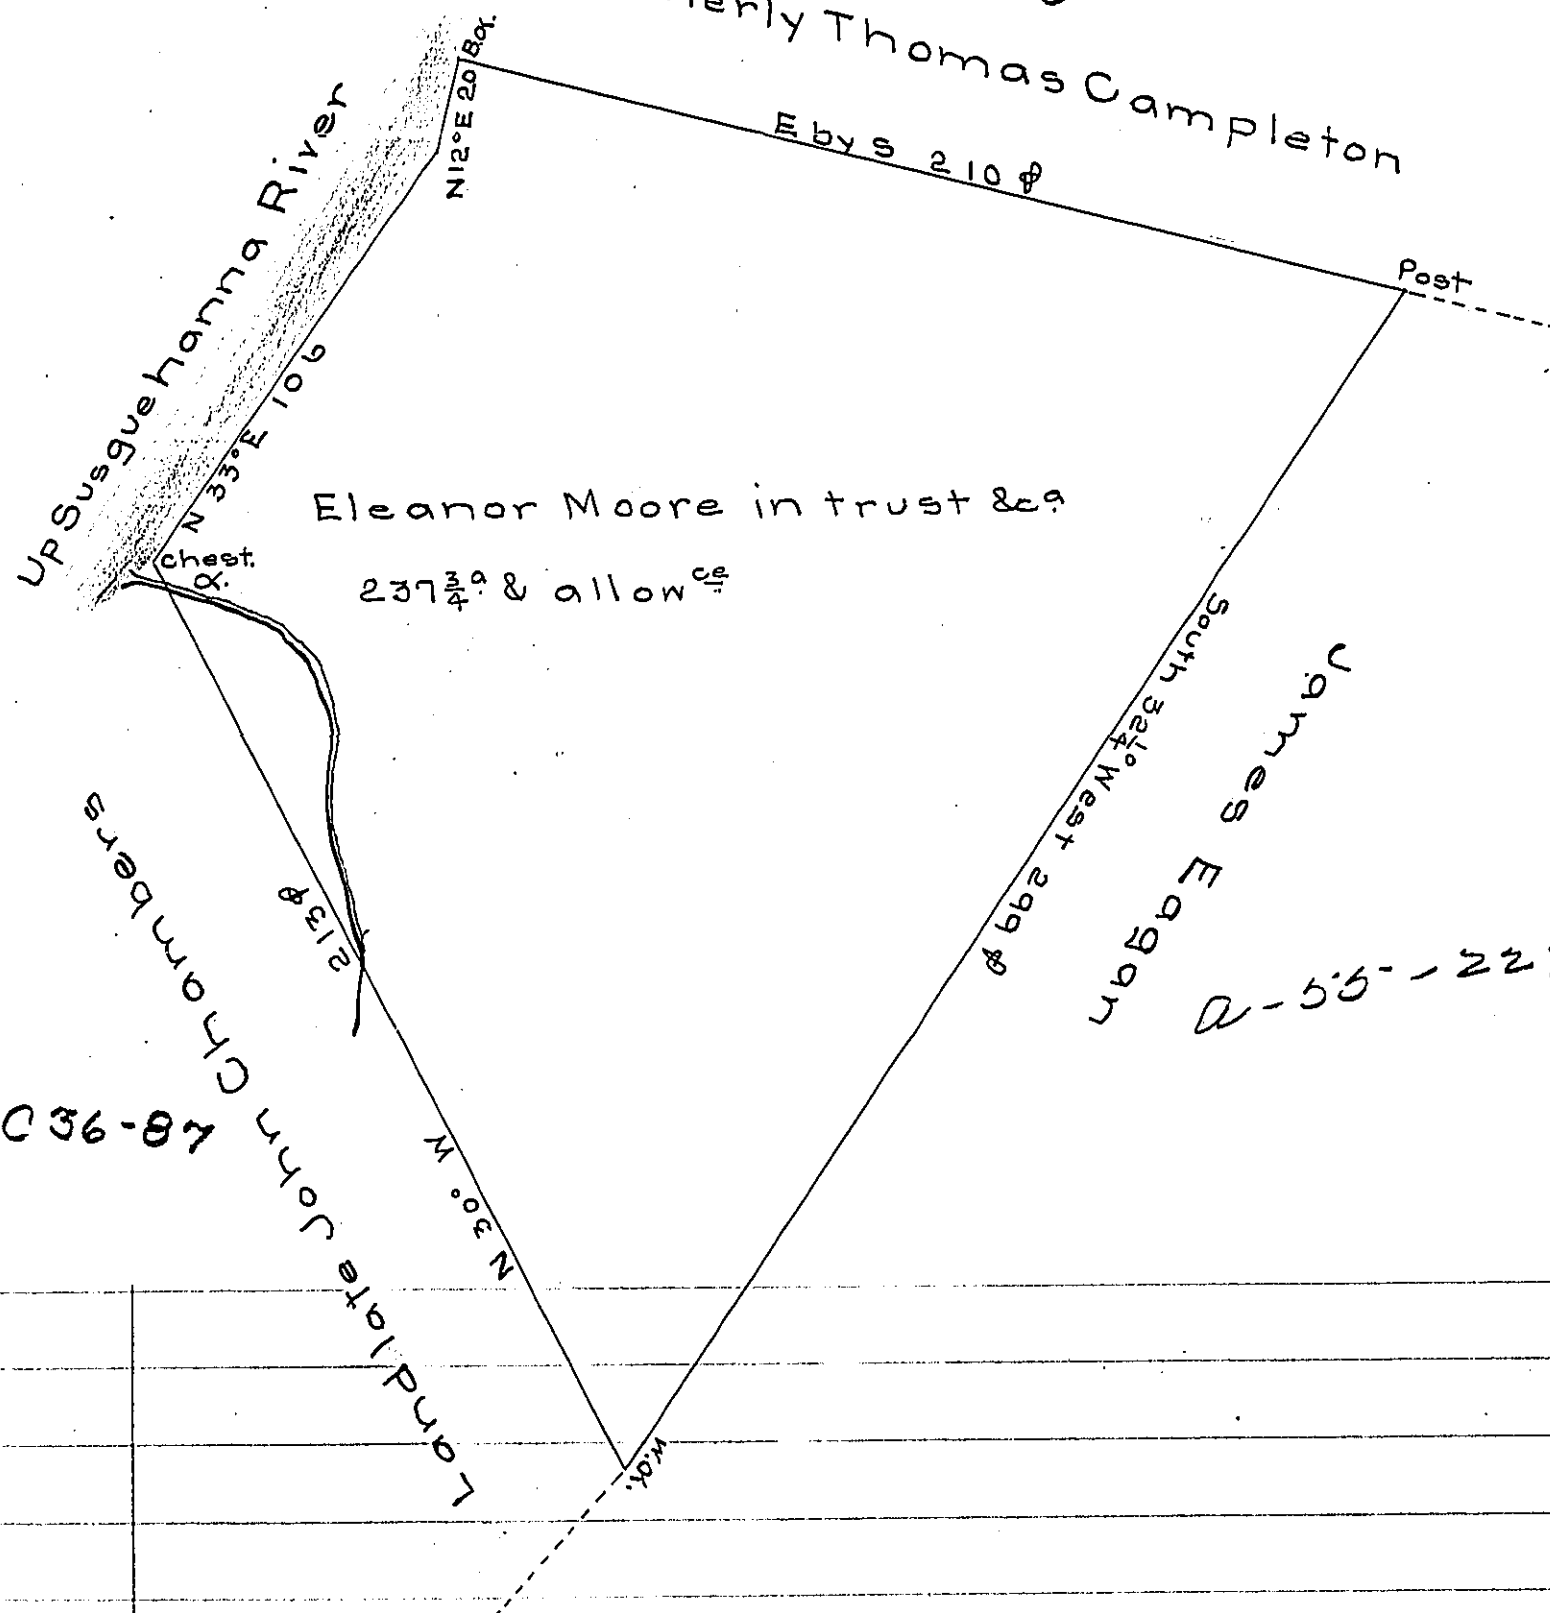

Survey'd for Eleanor Moore Executrix  
of Ephraim Moore dec'd on the 20<sup>th</sup> November 1792 the  
above described tract of two hundred thirty seven  
acres three quarters & allow<sup>cs</sup> of six p<sup>ct</sup> situate in  
upper Paxton township Dauphin County By her war-  
rant 1<sup>st</sup> October 1792.

Danl Brodhead Esqr }  
Surveyor General }

Bartrem Galbraith D.S.

IN TESTIMONY that the above is a copy of the original remaining on file in  
the Department of Internal Affairs of Pennsylvania, made  
conformably to an Act of Assembly approved the 16th day of  
February, 1833, I have hereunto set my Hand and caused  
the Seal of said Department to be affixed at Harrisburg,  
this fourth day of December 1905

*Isaac R. Brown*  
Secretary of Internal Affairs.