


State of New York

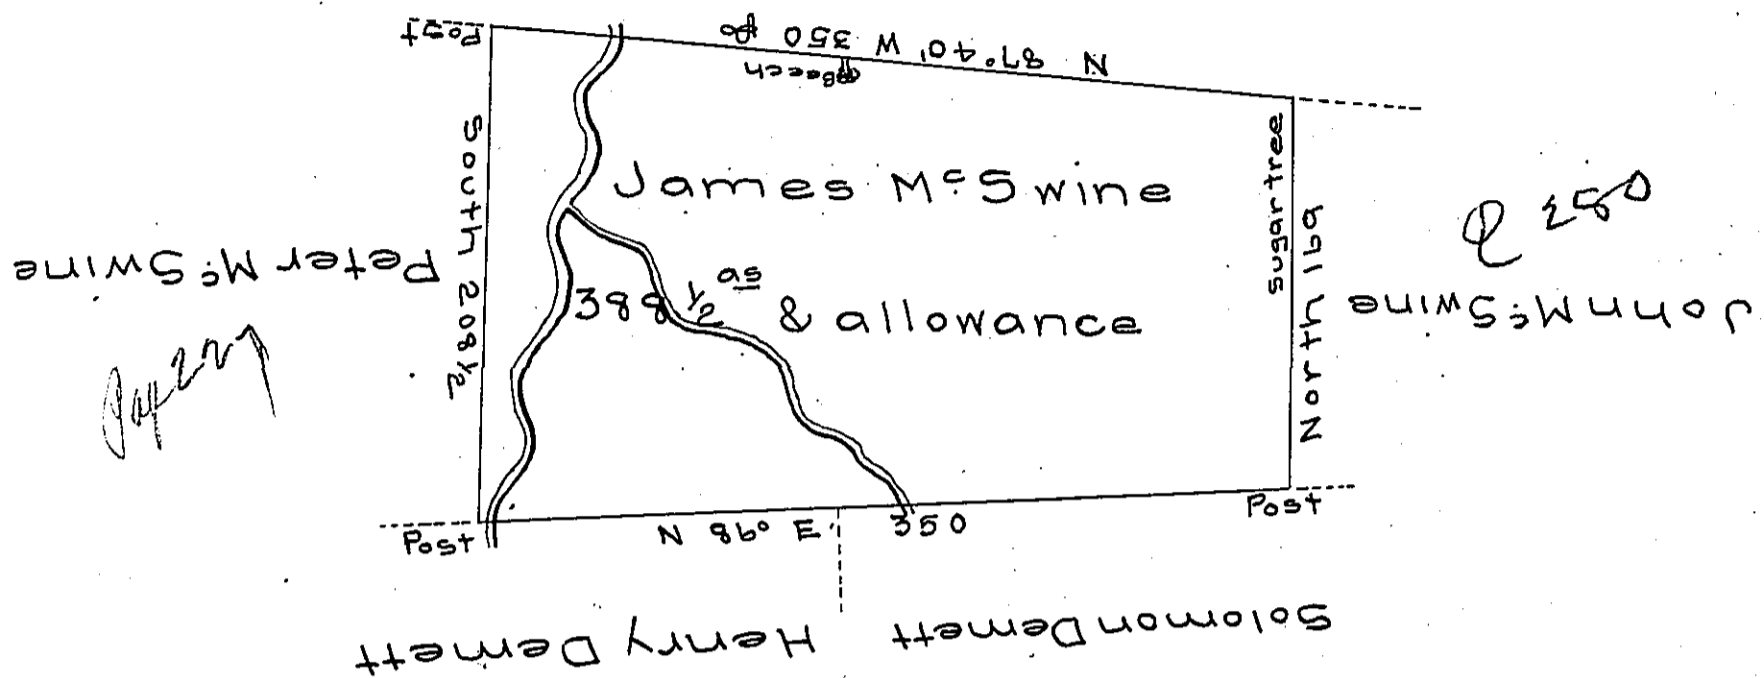

A draught of a tract of land called—situate on the waters of Choconut creek adjoining land of Peter McSwine and others in Stoke township Northumberland County. Surveyed on the 27th day of April 1785 for James McSwine by virtue of his warrant dated the 4th day of April 1785 containing three hundred and eighty eight acres and 1/2 and allowance of six p cent for roads &c.

by
 To John Lukens Esqr } Wm Gray D.S.
 Surveyor Gen! }

IN TESTIMONY that the above is a copy of the original remaining on file in the Department of Internal Affairs of Pennsylvania, made conformably to an Act of Assembly approved the 16th day of February, 1833, I have hereunto set my Hand and caused the Seal of said Department to be affixed at Harrisburg, this nineteenth day of January 1906

Isaac B. Brown
 Secretary of Internal Affairs.