


FORM NO. 1.

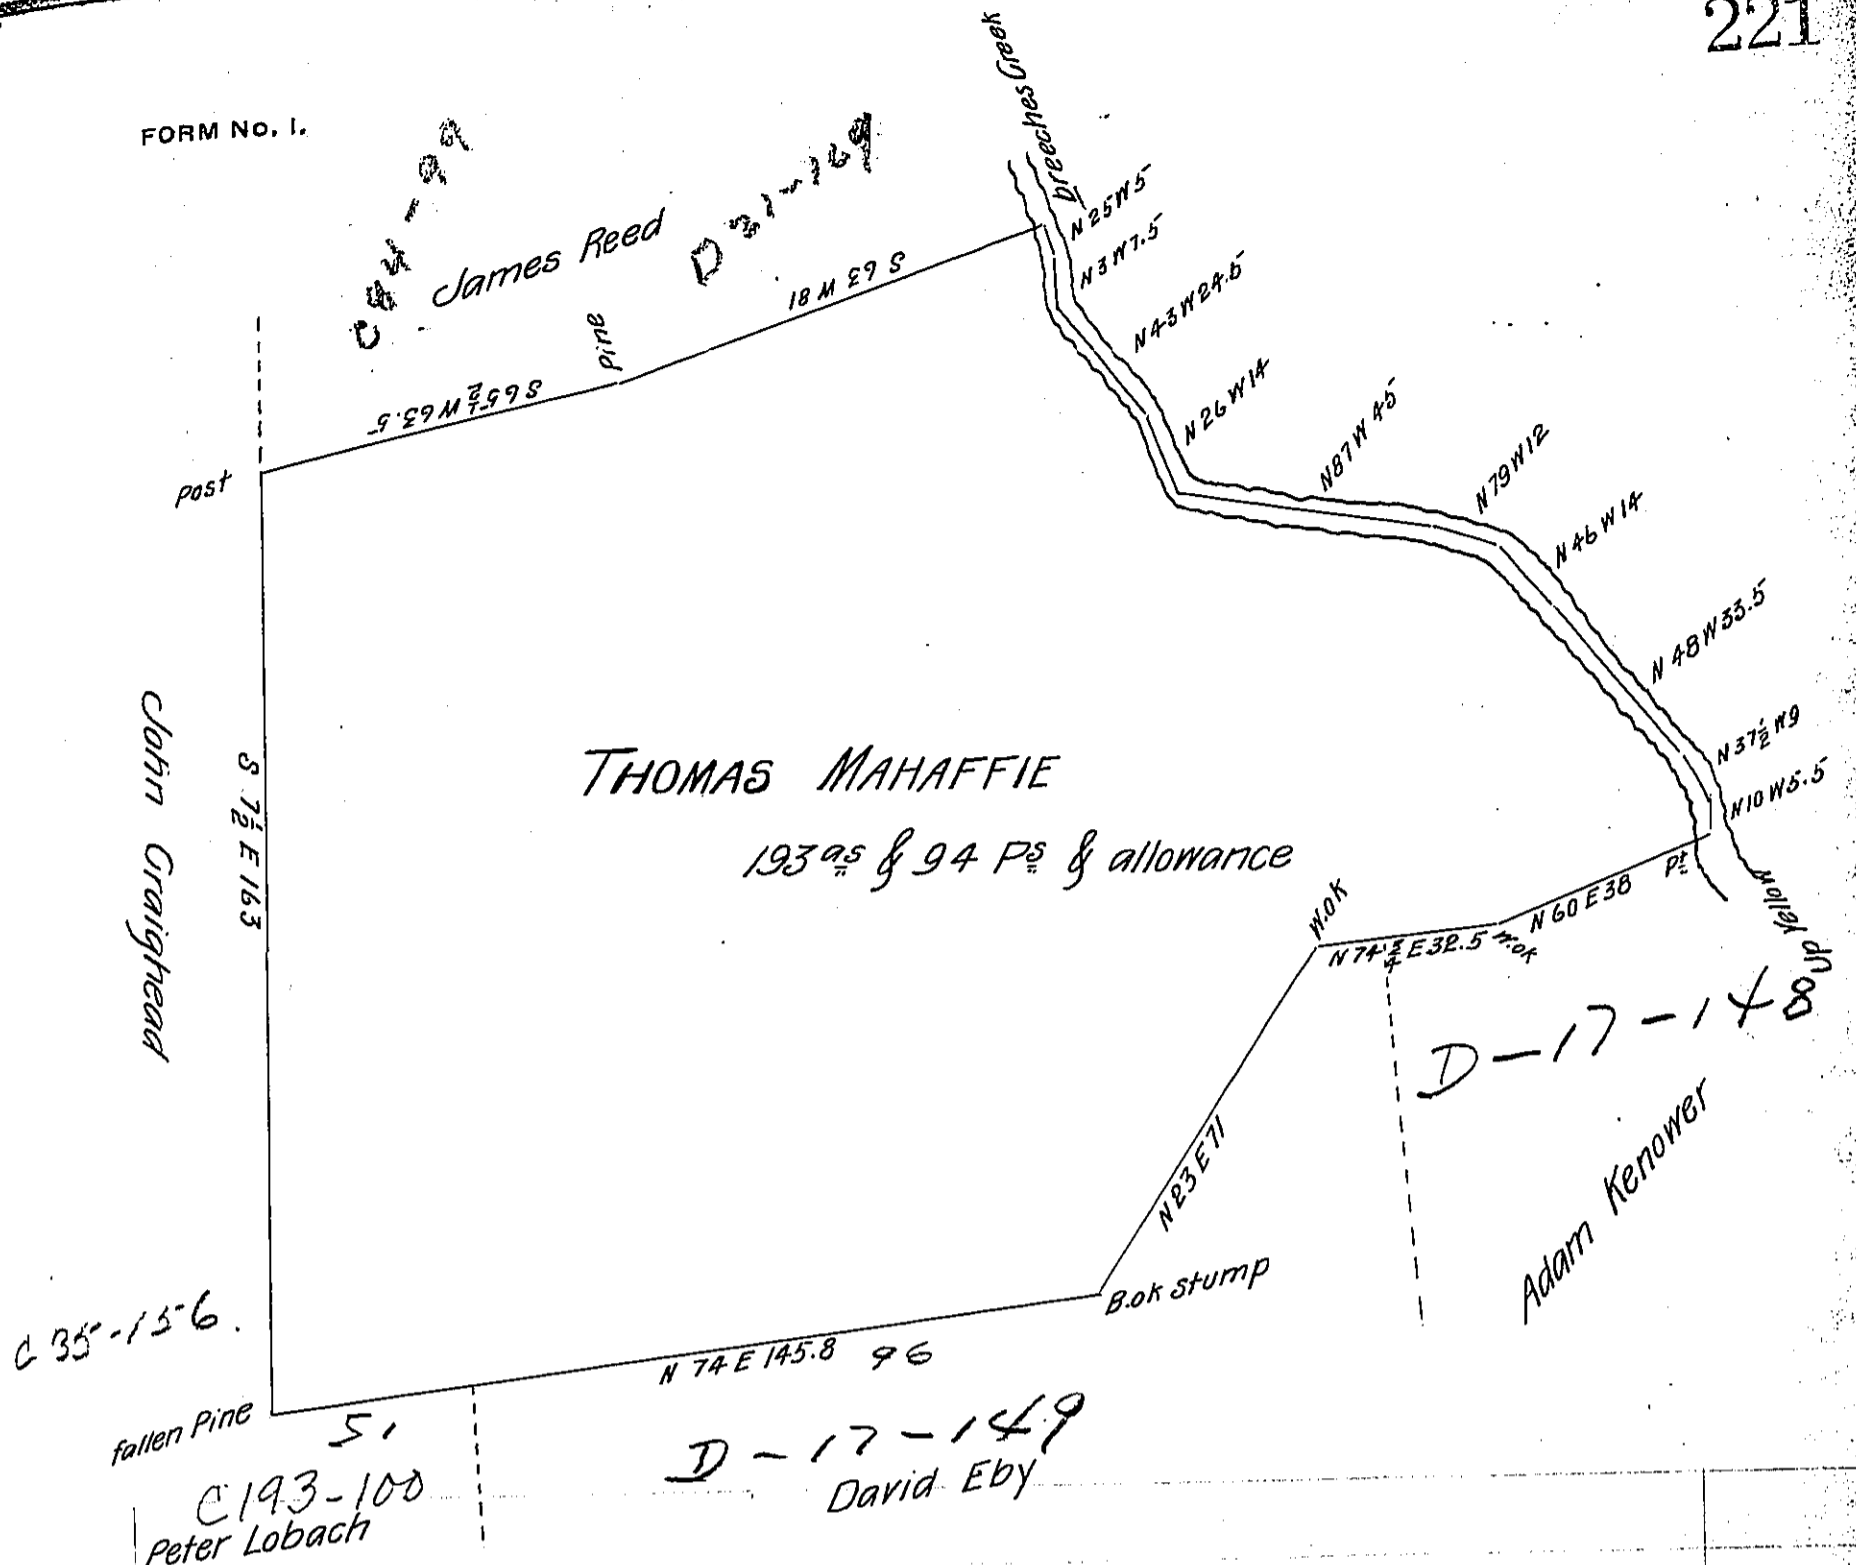

A draught of a tract of land situate in Middleton (now South Middleton) township Cumberland County. Containing one hundred and ninety three acres and Ninety four perches and the allowance of six pr. cent &c. Surveyed 17th April 1835. in pursuance of a Warrant granted to Thomas Mahaffie bearing date the 10th day of June A. D. 1762.

Patrick Davidson D.S.

To Jacob Spangler Esq
Surveyor General.

IN TESTIMONY that the above is a copy of the original remaining on file in the Department of Internal Affairs of Pennsylvania, made conformably to an Act of Assembly approved the 16th day of February, 1833, I have hereunto set my Hand and caused the Seal of said Department to be affixed at Harrisburg, this Sixth day of February 1906.

Geo. J. Brown
Secretary of Internal Affairs.