


FORM No. 1.

Jesse Knox

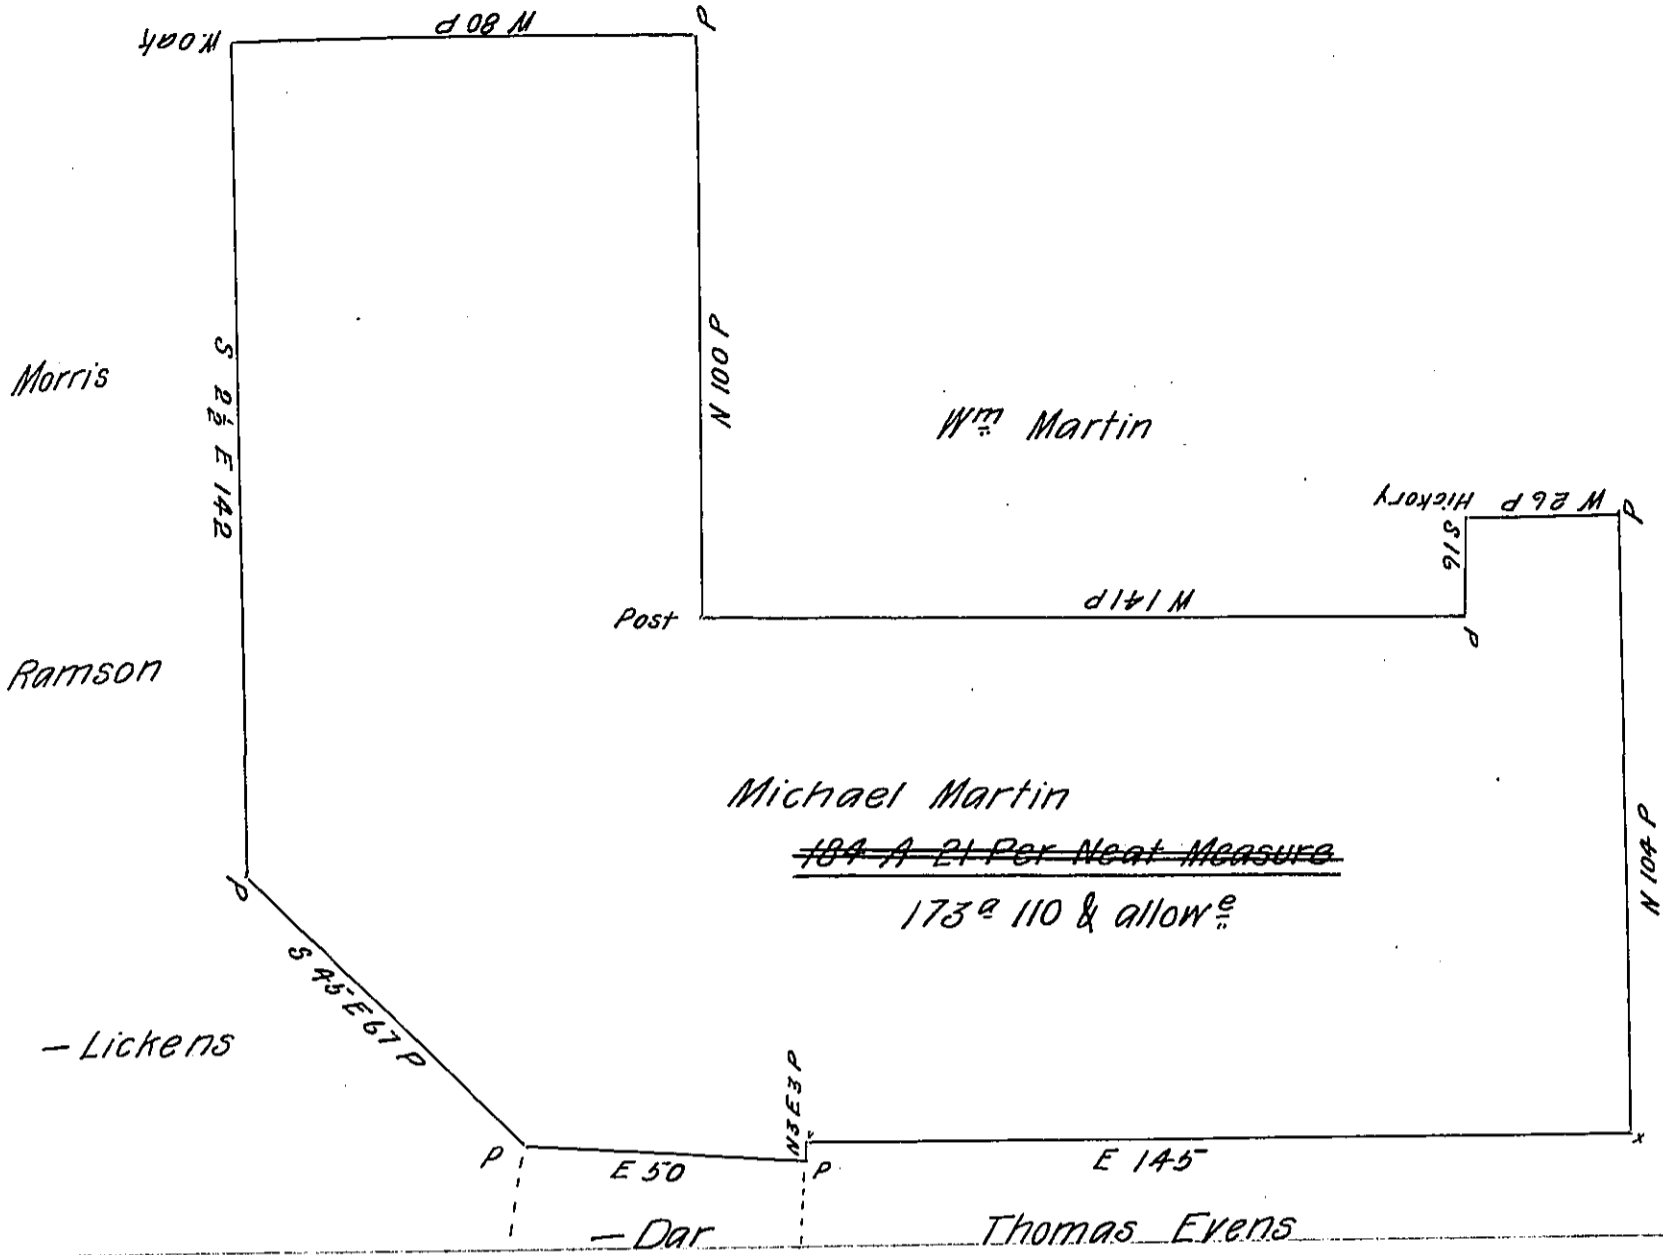

Draft of a tract of land situate in Cranberry Township  
 Butler County Pa. Containing one hundred and eighty four acres and  
 twenty one perches Neat Measure. Surveyed August 12<sup>th</sup> 1836 for Michael  
 Martin by Virtue of his Residence and Improvement. Surveyed agreeable to  
 the Original lines and Corners.

T. H. Lyon. D.S.

John Taylor Esq. S.G.

IN TESTIMONY that the above is a copy of the original remaining on file in  
 the Department of Internal Affairs of Pennsylvania, made  
 conformably to an Act of Assembly approved the 16th day of  
 February, 1833, I have hereunto set my Hand and caused  
 the Seal of said Department to be affixed at Harrisburg,  
 this eighth day of February 1906.

*Isaac S. Brown*  
 Secretary of Internal Affairs.