


The Heirs of Daniel Bailey Deceas'd

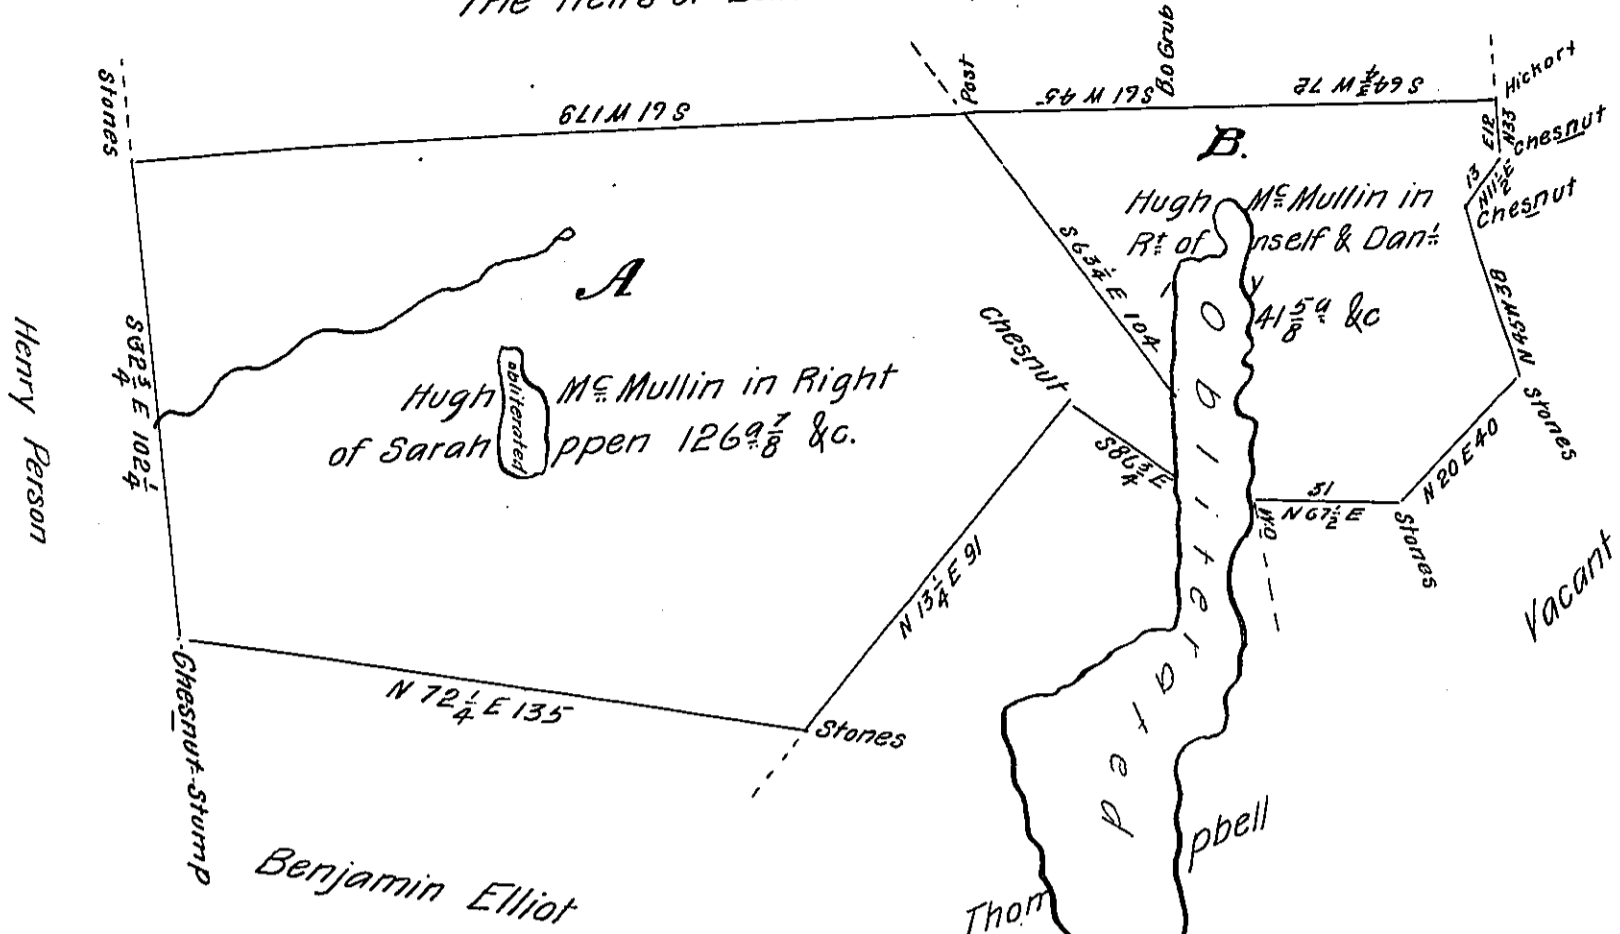

A Draught of part of two tracts of land situate in Mon-
 roe township in the county of York. Surveyed the first day of July 1786
 to Hugh Mc Mullin — The Piece Marked with the letter A in
 pursuance of a Warrant granted to Sarah Mc Mullin and Daniel Bailey bearing d
 day of August 1751. Contains one hundred and twenty six acres
 and seven eighths — The Piece Marked with the letter B in
 pursuance of an Application for the said Hugh Mc Mullin and Daniel Bailey bearing d
 August 1766 and Numbered 736 Contains forty one acres
 and five eighths and the allowance of 3 P. Cent. for Roads &c.
 John Forsyth D.S.

To John Lukens Esq.
 Surveyor General.

IN TESTIMONY that the above is a copy of the original remaining on file in
 the Department of Internal Affairs of Pennsylvania, made
 conformably to an Act of Assembly approved the 16th day of
 February, 1833, I have hereunto set my Hand and caused
 the Seal of said Department to be affixed at Harrisburg,
 this eighth day of February 1906

Isaac R. Brown
 Secretary of Internal Affairs.