


FORM No. 1.

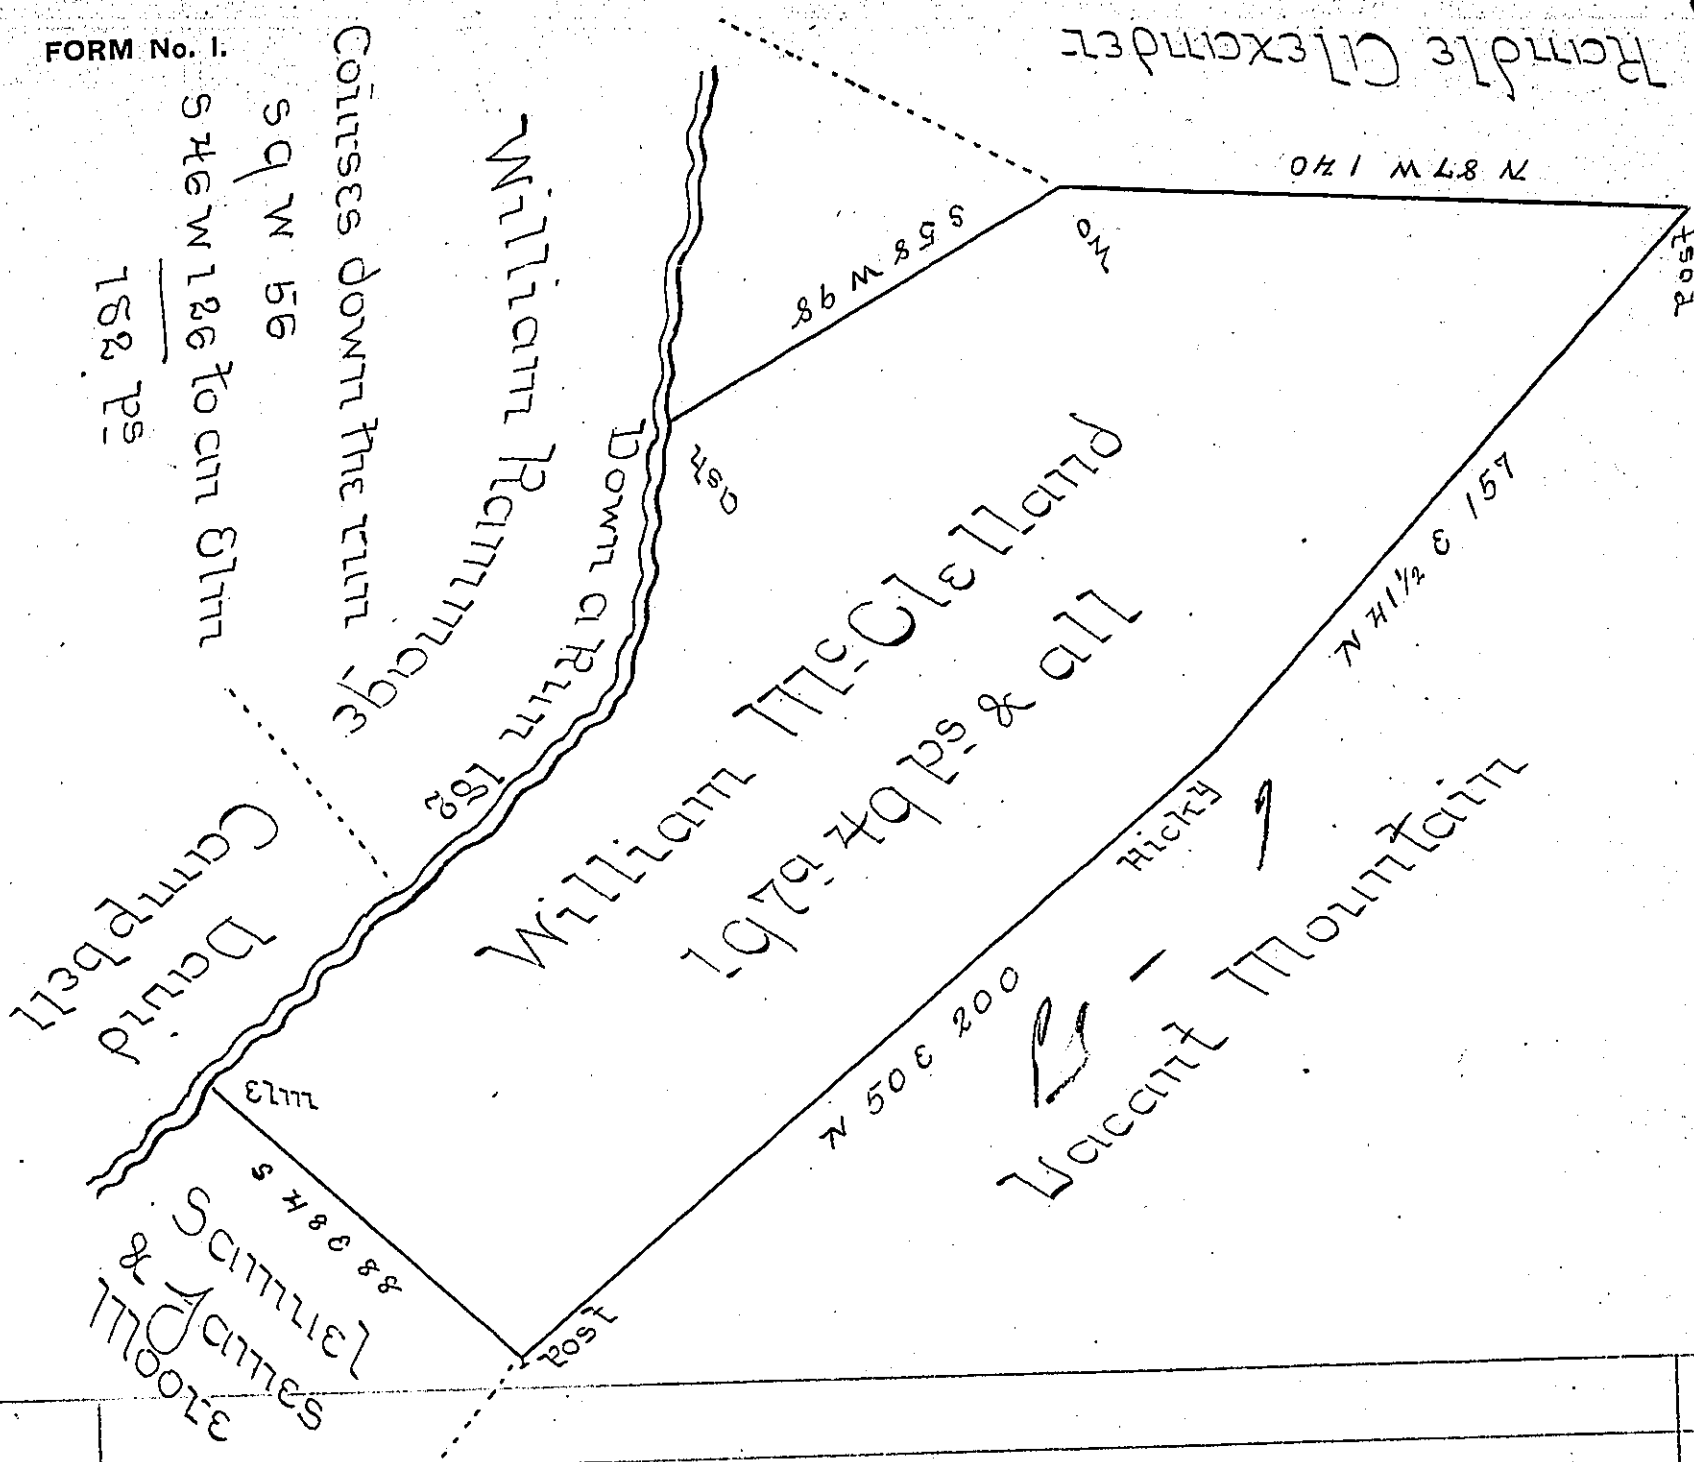

Draught of a Tract of Land Situate in Tannet
 Township Franklin County (formerly Cumberland
 Co) Containing One hundred and ninety seven
 Acres forty nine perches & Allowance of six P
 Cent for Roads &c - Surveyed June 1st 1763 in
 pursuance of a Warrant granted William Mc
 Clelland Dated 3rd of June 1762 - Examined and
 calculated the above from the notes of Mr Lyon
 filed in the Deputy Surveyors Office of Frank
 lin County given under my hand the 12th of Oct^r
 1815

Rich^d M. Geach Esq^r } Arch^d Fleming U.S.
 Surveyor General }

IN TESTIMONY that the above is a copy of the original remaining on file in
 the Department of Internal Affairs of Pennsylvania, made
 conformably to an Act of Assembly approved the 16th day of
 February, 1833, I have hereunto set my Hand and caused
 the Seal of said Department to be affixed at Harrisburg,
 this ninth day of January 1906.

Isaac R. Parsons
 Secretary of Internal Affairs.

To S. Cooper Esq. of