


Lot number Twenty nine

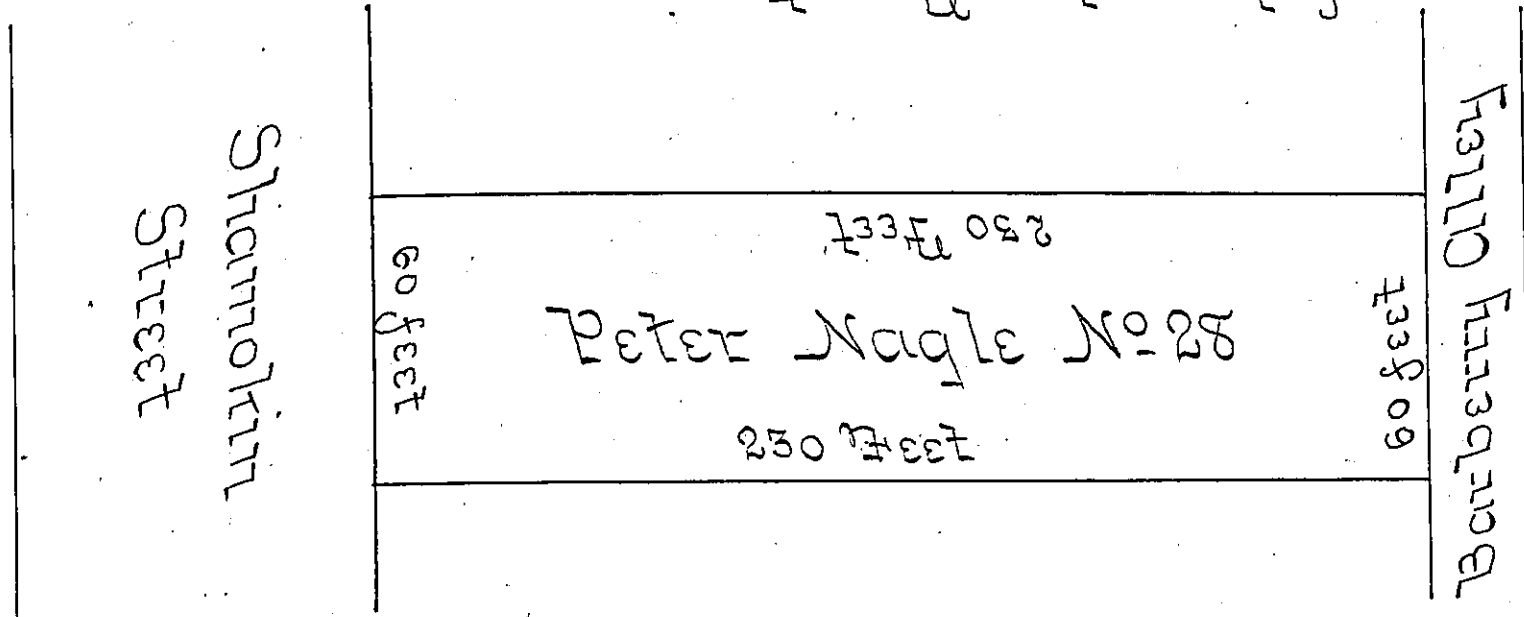

Lot number Twenty Seven

In pursuance of an Order from the Commissioners of Property bearing date the 16th day of June 1832 a Survey was made on the 3^d of July following of a certain lot of ground in the Town of Sunbury in the County of Northumberland being numbered in the general Plan of said Town Twenty eight and granted to Peter Nagle containing in breadth East and West sixty feet and in length North and South Two hundred and thirty feet bounded Westward by Lot number Twenty seven Northward by Shamokin Street Eastward by Lot number Twenty nine and Southward by Barberry Alley as by the general Plan thereof remaining in the Surveyor General's Office will appear.

Jno Lukens Sr

IN TESTIMONY that the above is a copy of the original remaining on file in the Department of Internal Affairs of Pennsylvania, made conformably to an Act of Assembly approved the 16th day of February, 1833, I have hereunto set my Hand and caused the Seal of said Department to be affixed at Harrisburg, this sixth day of March 1906.

Isaac D Brown
Secretary of Internal Affairs.