


FORM No. 1.

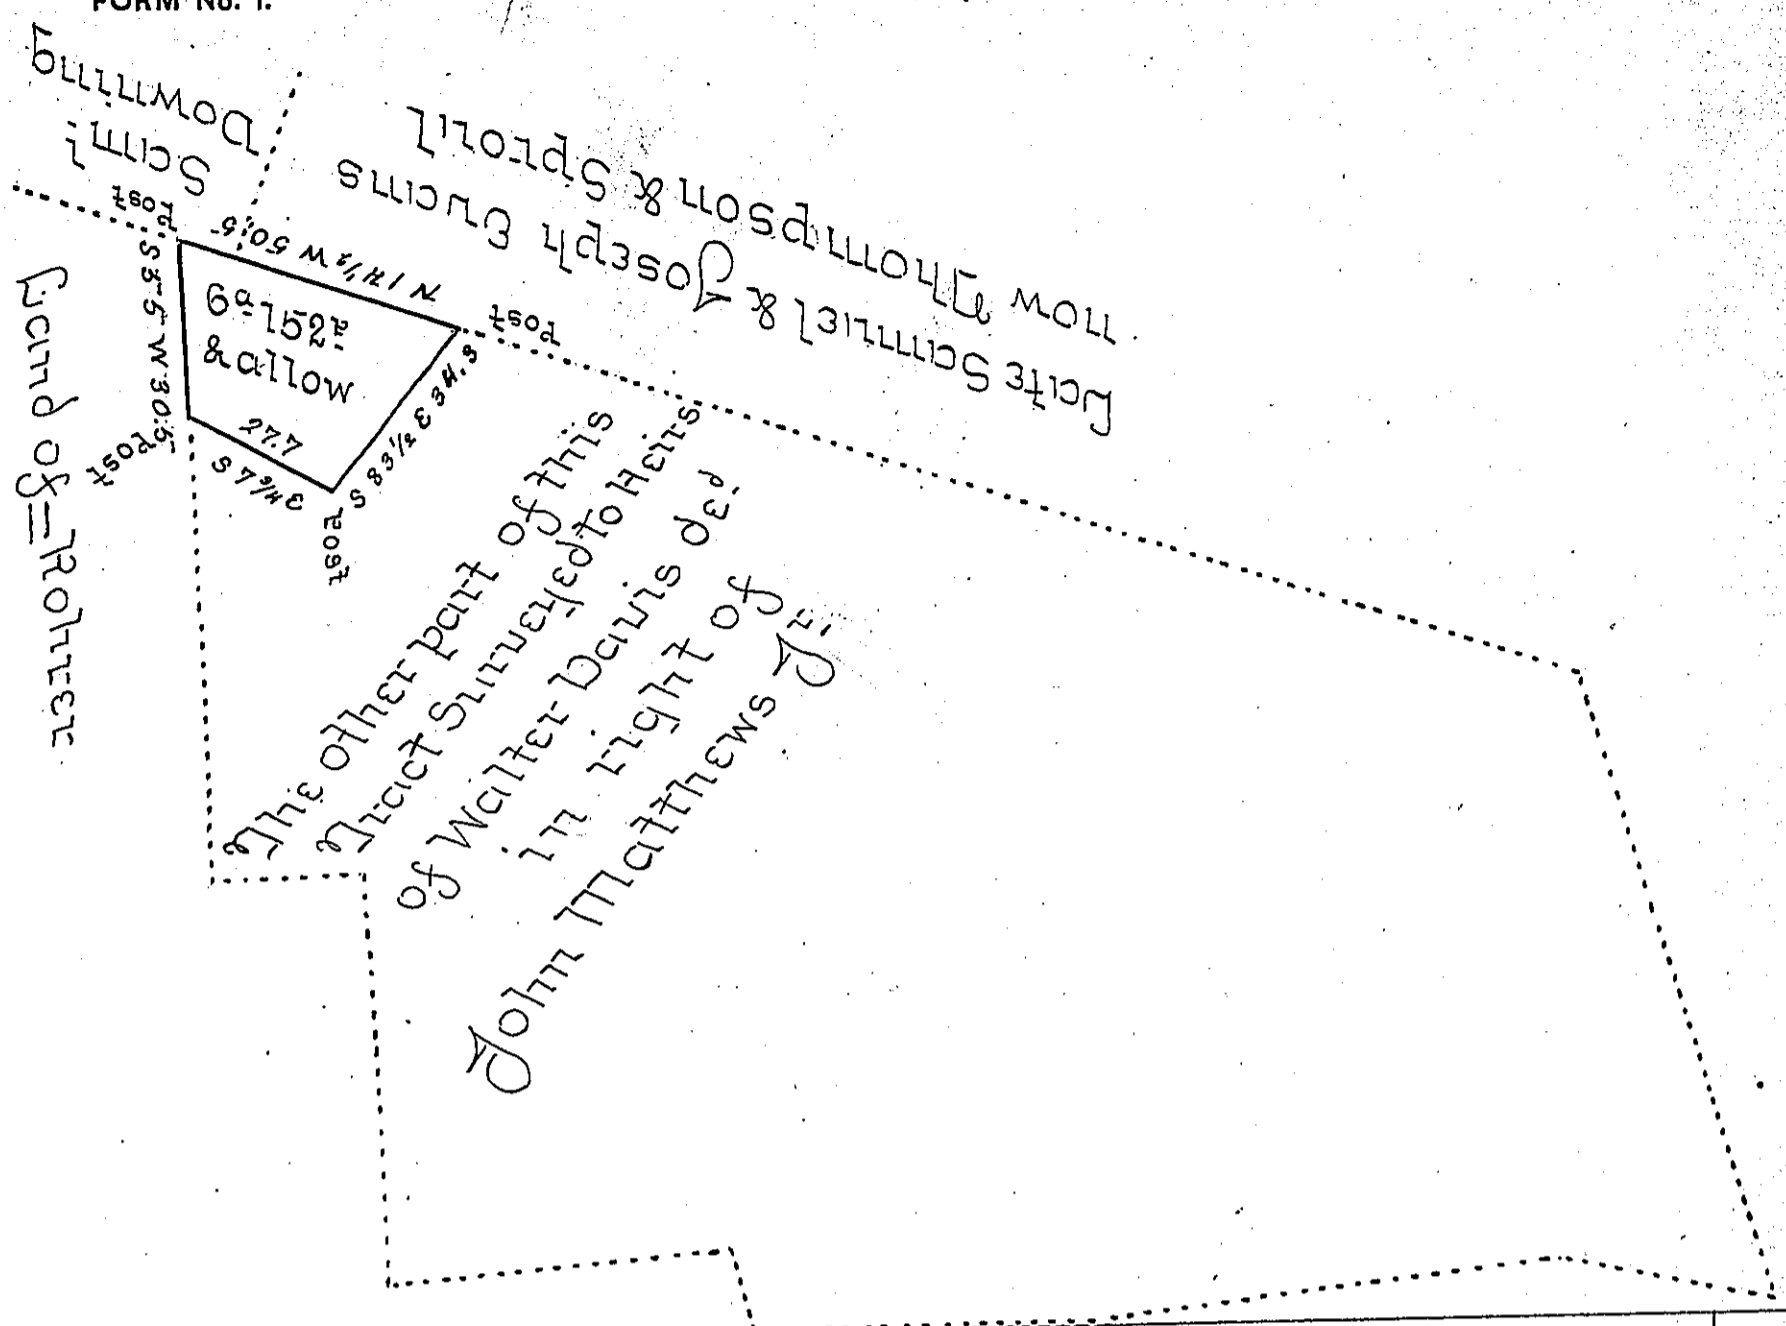

A Draft of a Tract of Land situate in Bart Township Lancaster County containing six acres and one hundred and fifty two perches and allowance of six per cent Surveyed for the heirs of Walter Davis deceased the 9th of May 1816 by Joseph Vest being part of a larger Tract of 201^a 26^r & allowance Surveyed on the same day by virtue of a Warrant dated 7th of May 1754 granted to John Matthews Jr

By Jacob Hibshman D.S.

To Rich^d M. Beech Esq^r
Surveyor General

IN TESTIMONY that the above is a copy of the original remaining on file in the Department of Internal Affairs of Pennsylvania, made conformably to an Act of Assembly approved the 16th day of February, 1833, I have hereunto set my Hand and caused the Seal of said Department to be affixed at Harrisburg, this ninth day of January 1906.

George R. Brown
Secretary of Internal Affairs.