


C-139-13  
Claim of James Willson

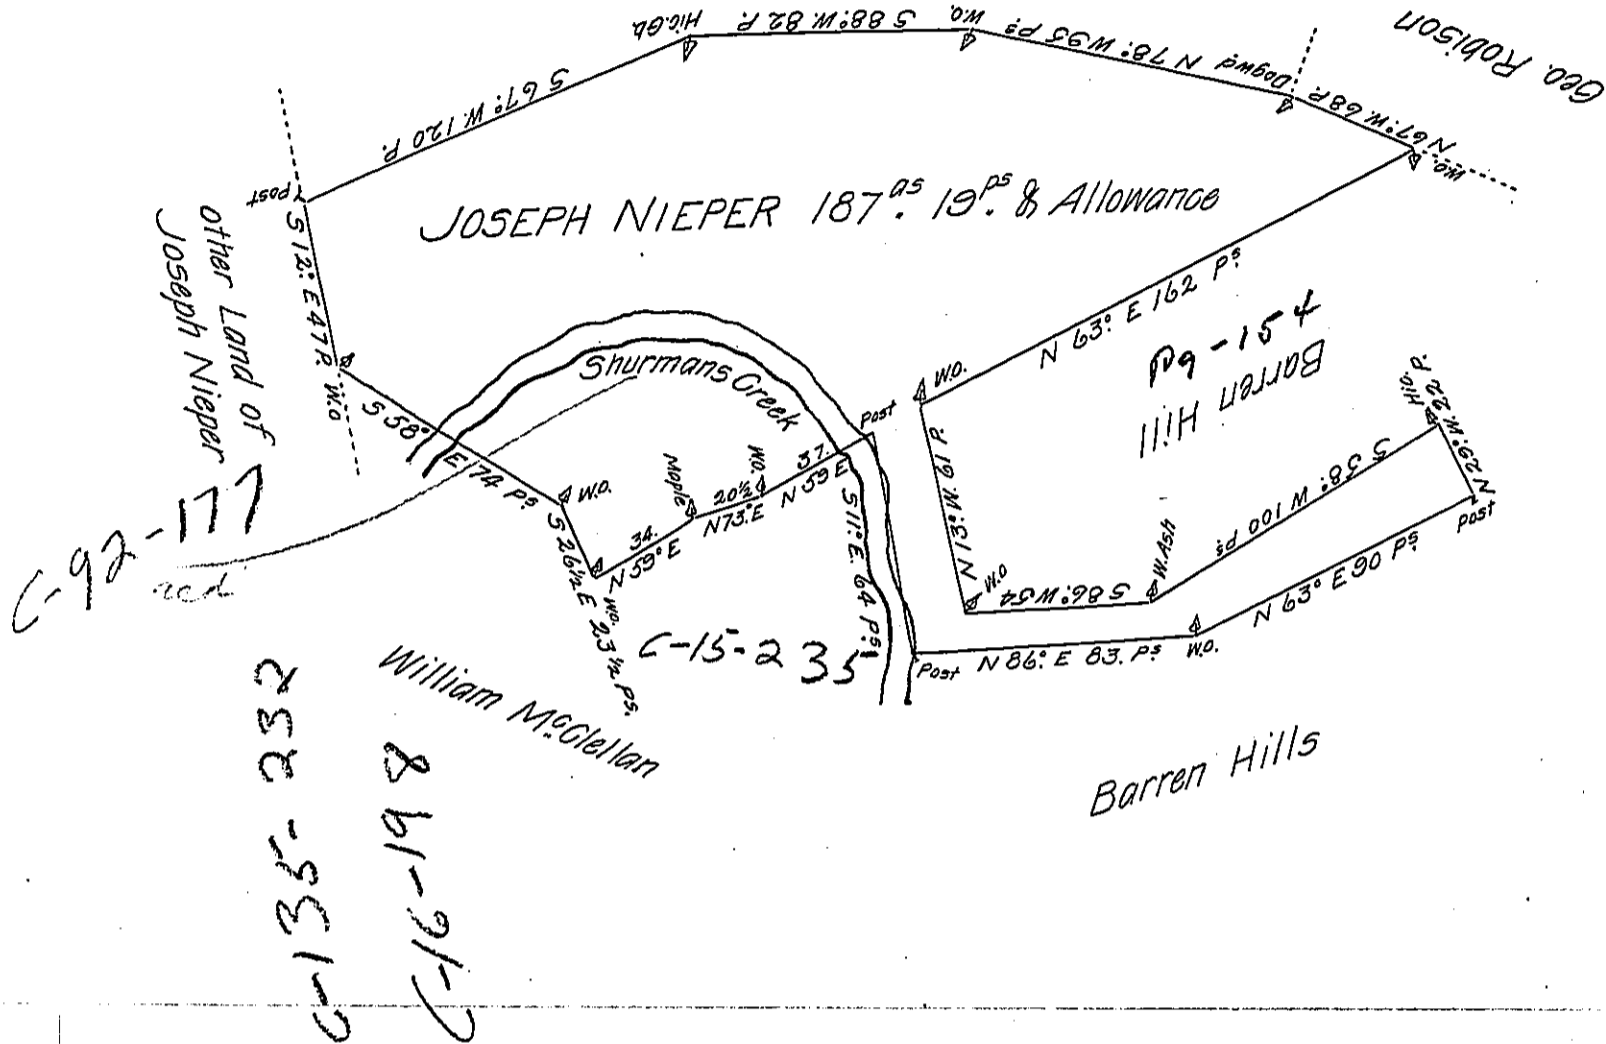

A Draught of a Tract of Land Situate in Tyboyne Township in the County of Cumberland Containing one hundred and eighty seven Acres and nineteen Percher and an Allowance of Six P. Cent. for Roads &c. Survey'd April 18<sup>th</sup> 1767 for Joseph Nieper in pursuance of an Order of Survey Dated the 27<sup>th</sup> August 1766 No 995.

John Armstrong

To John Lukens Esq. }  
Surveyor General }

D.S.

IN TESTIMONY that the above is a copy of the original remaining on file in the Department of Internal Affairs of Pennsylvania, made conformably to an Act of Assembly approved the 16th day of February, 1833, I have hereunto set my Hand and caused the Seal of said Department to be affixed at Harrisburg, this twentyseventh day of February 1906.

*Loose A. Brown*  
Secretary of Internal Affairs.