


FORM NO. 1.

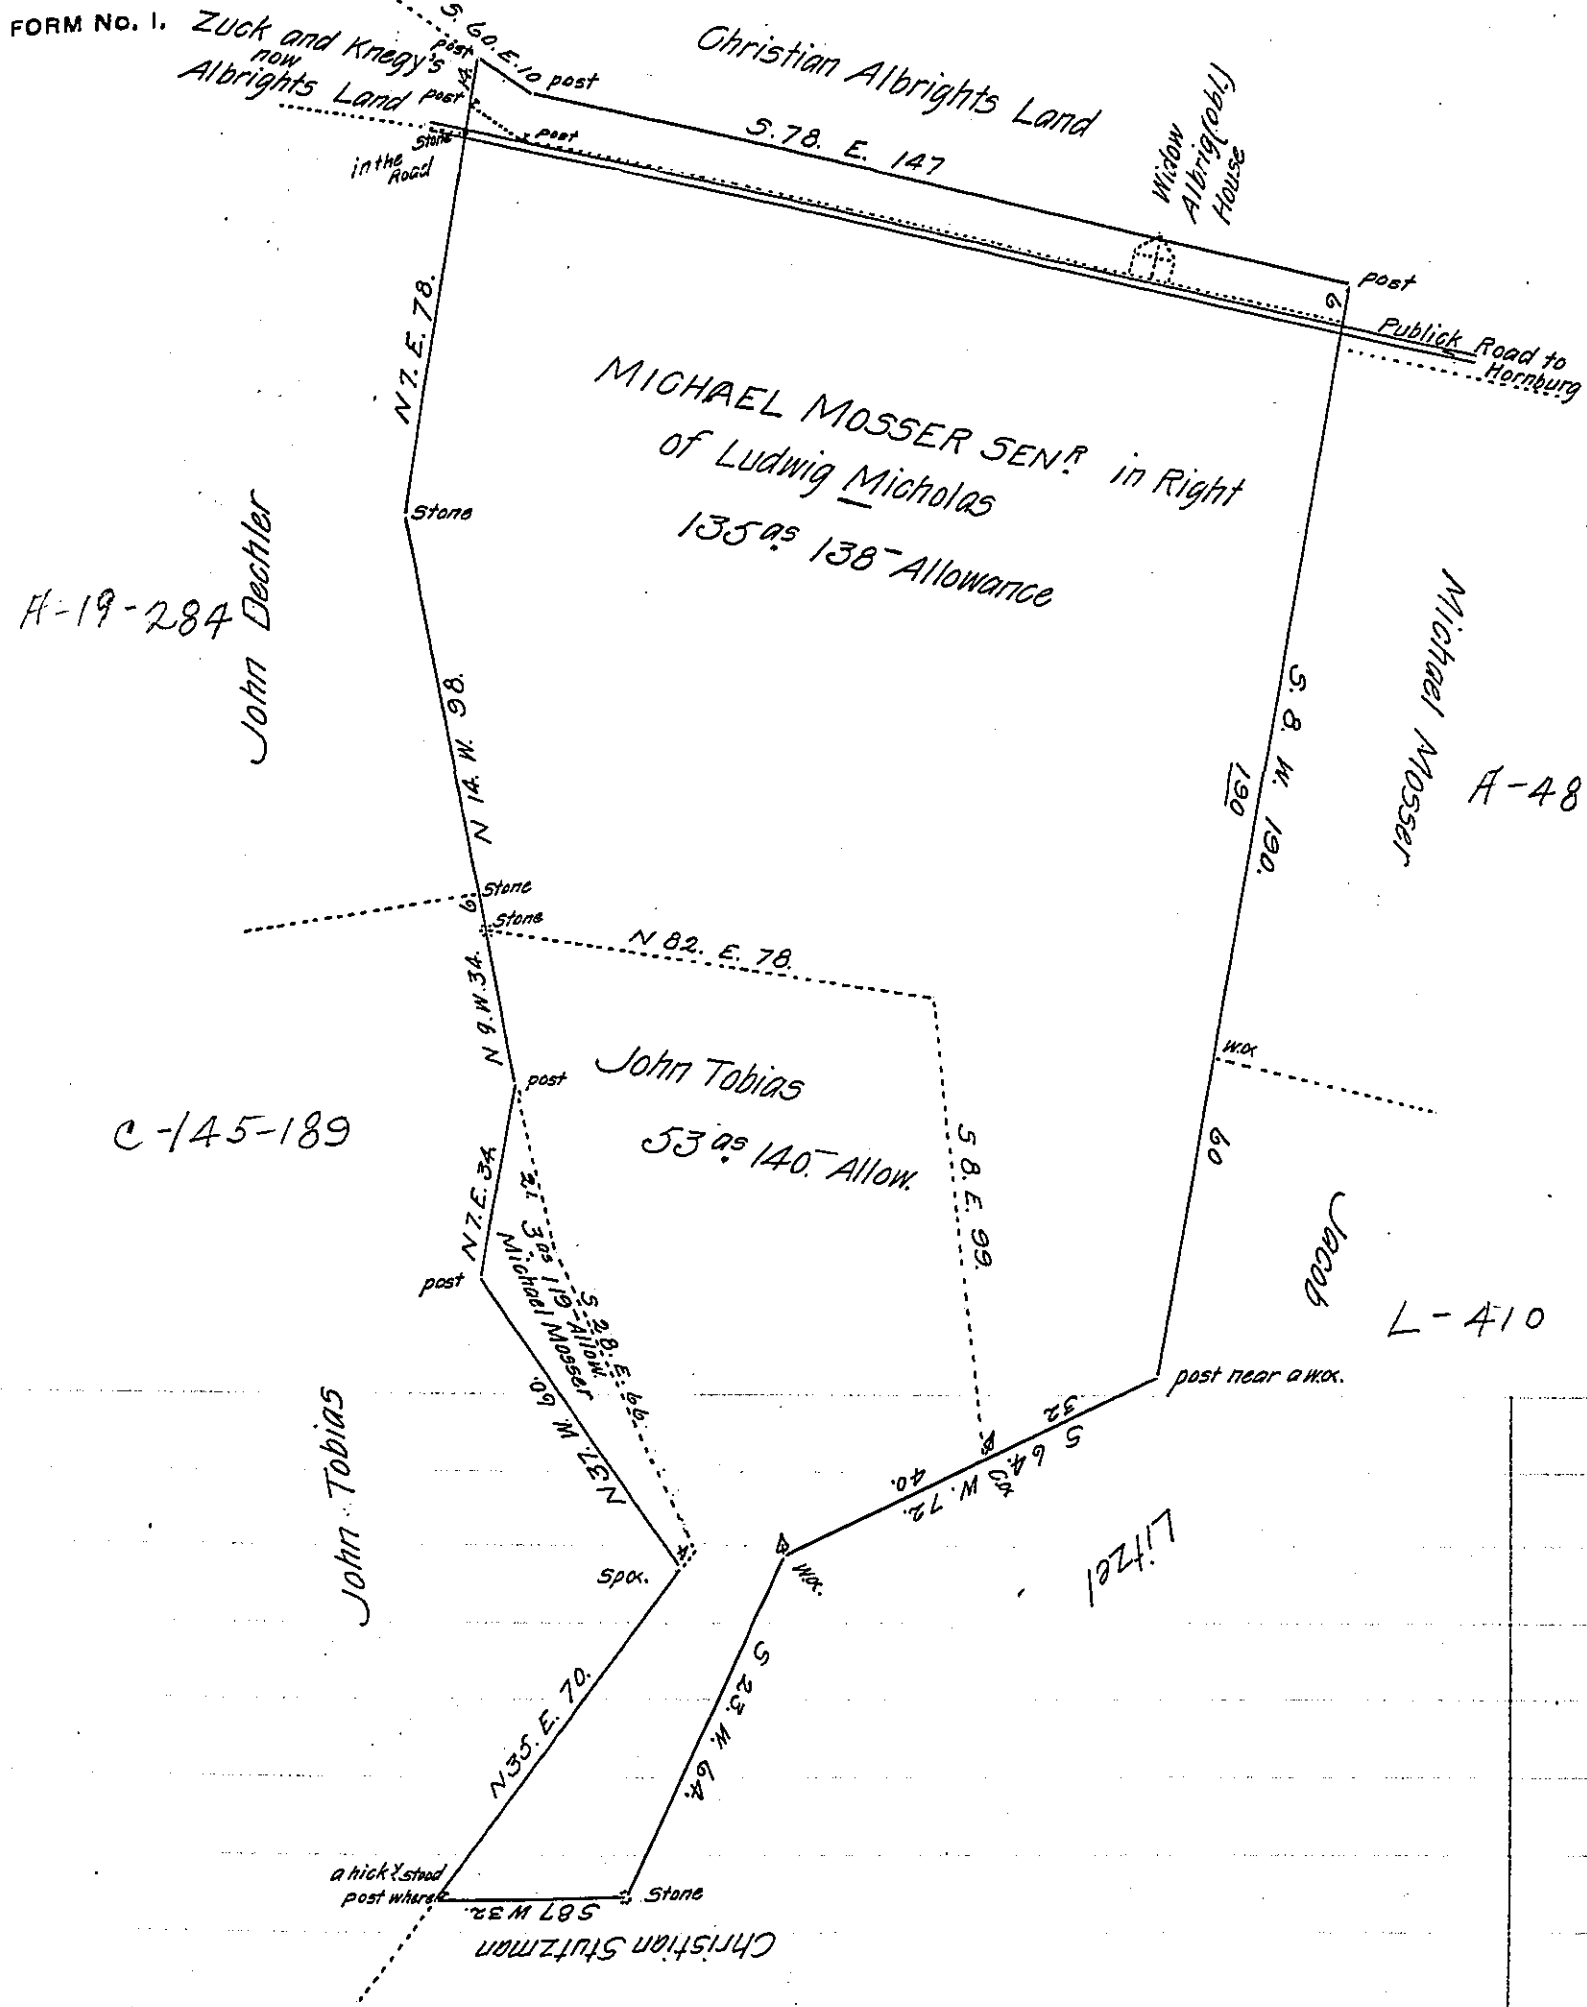

In Pursuance of A Warrant Dated the 13th of September 1748. Resurveyed on the 6th day of January Anno Domini 1800. unto Ludwick Nicholas. The above described Tract of Land situate in Bern Township in the County of Berks, containing One hundred and thirty five Acres and One hundred and thirty Eight perches and the allowance of Six per Cent for Roads

&c.
To Daniel Broadhead, Esq:
Surveyor General of Penna.

Jesse Evans Deputy Surveyor.

IN TESTIMONY that the above is a copy of the original remaining on file in the Department of Internal Affairs of Pennsylvania, made conformably to an Act of Assembly approved the 16th day of February, 1833, I have hereunto set my Hand and caused the Seal of said Department to be affixed at Harrisburg, this seventh day of March 1906.

Asac B. Brown
Secretary of Internal Affairs.