


C-209-293

Christian Weaver Now John Erbb

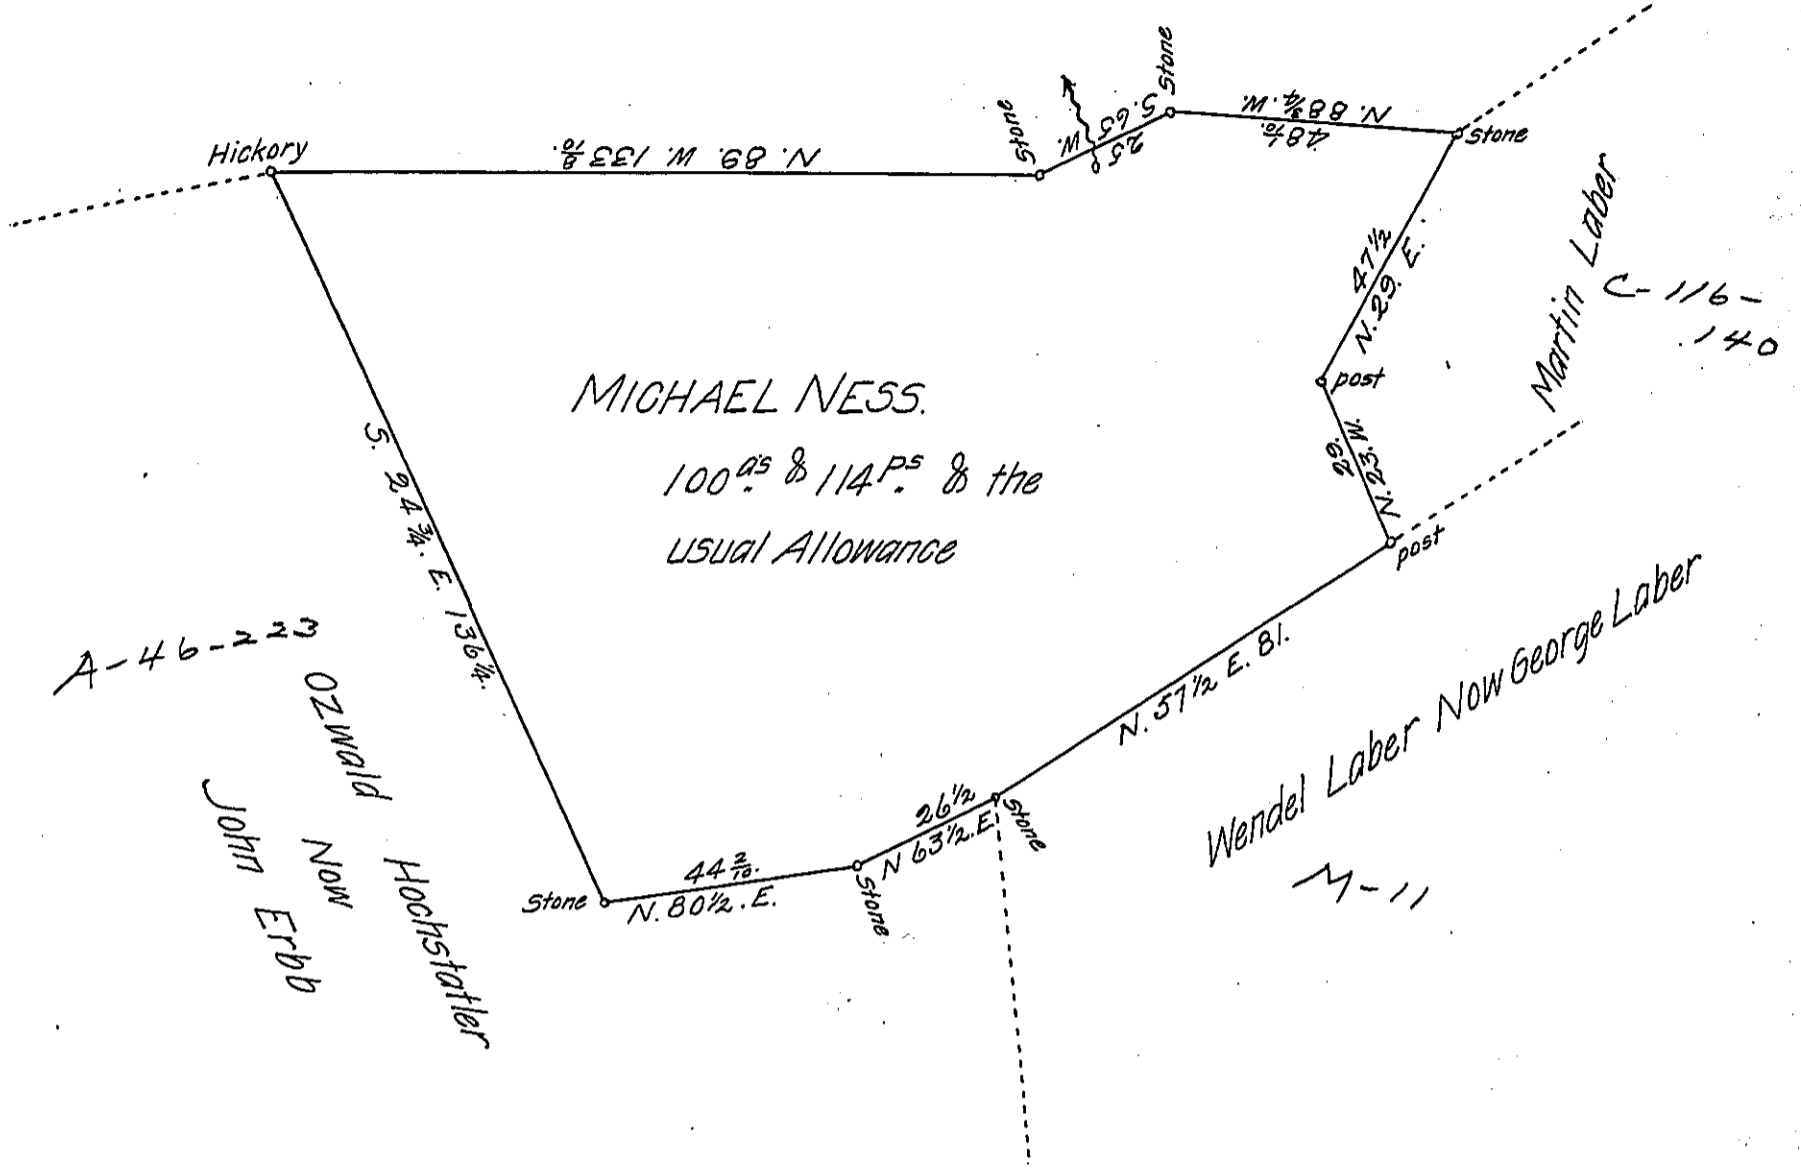

A Draught of a Tract of Land Situate in Cocalico Township in the County of Lancaster Containing One hundred acres and One hundred and fourteen perches and the usual Allowance of Six P. Cent for roads & c. Surveyed the 29th of November A.D. 1809. In Pursuance of a Warrant dated the 30th of November A.D. 1753. Granted to Michael Ness & c.

P^r. Jacob Hibshman D.S.

To Andrew Porter Esq. }

IN TESTIMONY that the above is a copy of the original remaining on file in the Department of Internal Affairs of Pennsylvania, made conformably to an Act of Assembly approved the 16th day of February, 1833, I have hereunto set my Hand and caused the Seal of said Department to be affixed at Harrisburg, this Sixteenth day of April 1906.

Loac B. [Signature]
Secretary of Internal Affairs.