


FORM No. 1.

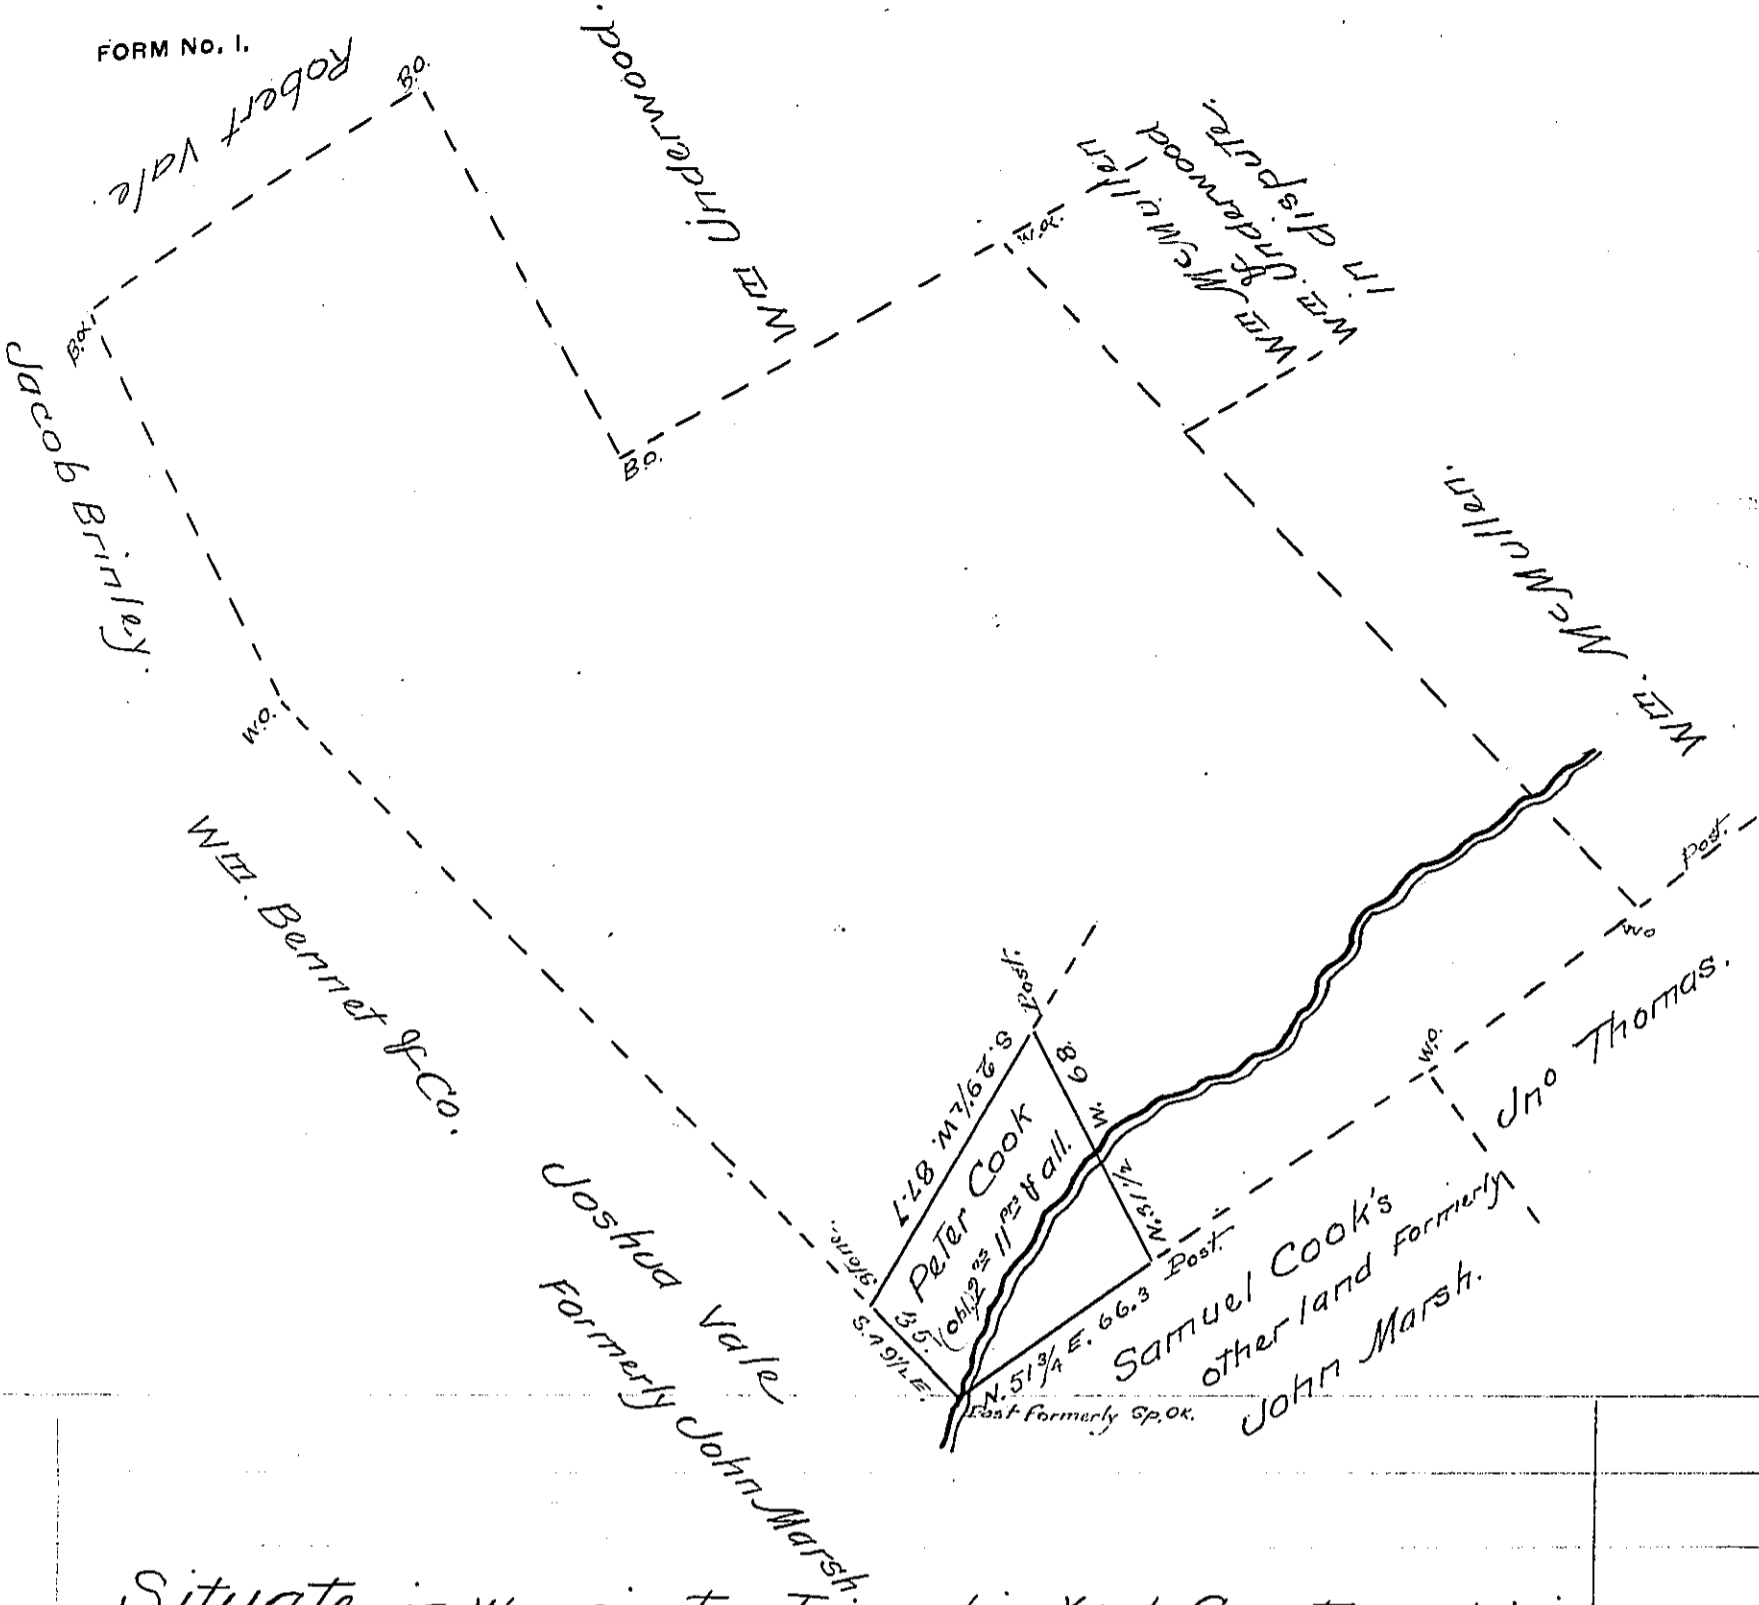

Situate in Warrington Township York County, containing twenty two acres, eleven perches and allowance of six percent part of a larger tract of 385 3/4 acs. & allowance surveyed by Charles Lukens Esq^r. then D.S. on the 23^d day of April 1767 in pursuance of a warrant granted to Peter Cook for 200^{acs} dated the 1st day of May 1744. Said part divided off; the 10th day of April A.D. 1809 - Examined and returned at the request of Samuel Cook the present owner January 3^d 1823

To Samuel Cochran Esq S.G. } Jacob Kirk Jn. D.S

IN TESTIMONY that the above is a copy of the original remaining on file in the Department of Internal Affairs of Pennsylvania, made conformably to an Act of Assembly approved the 16th day of February, 1833, I have hereunto set my Hand and caused the Seal of said Department to be affixed at Harrisburg, this fifth day of March 1906.

Isaac D. Brown
Secretary of Internal Affairs.