


Daniel Courtland

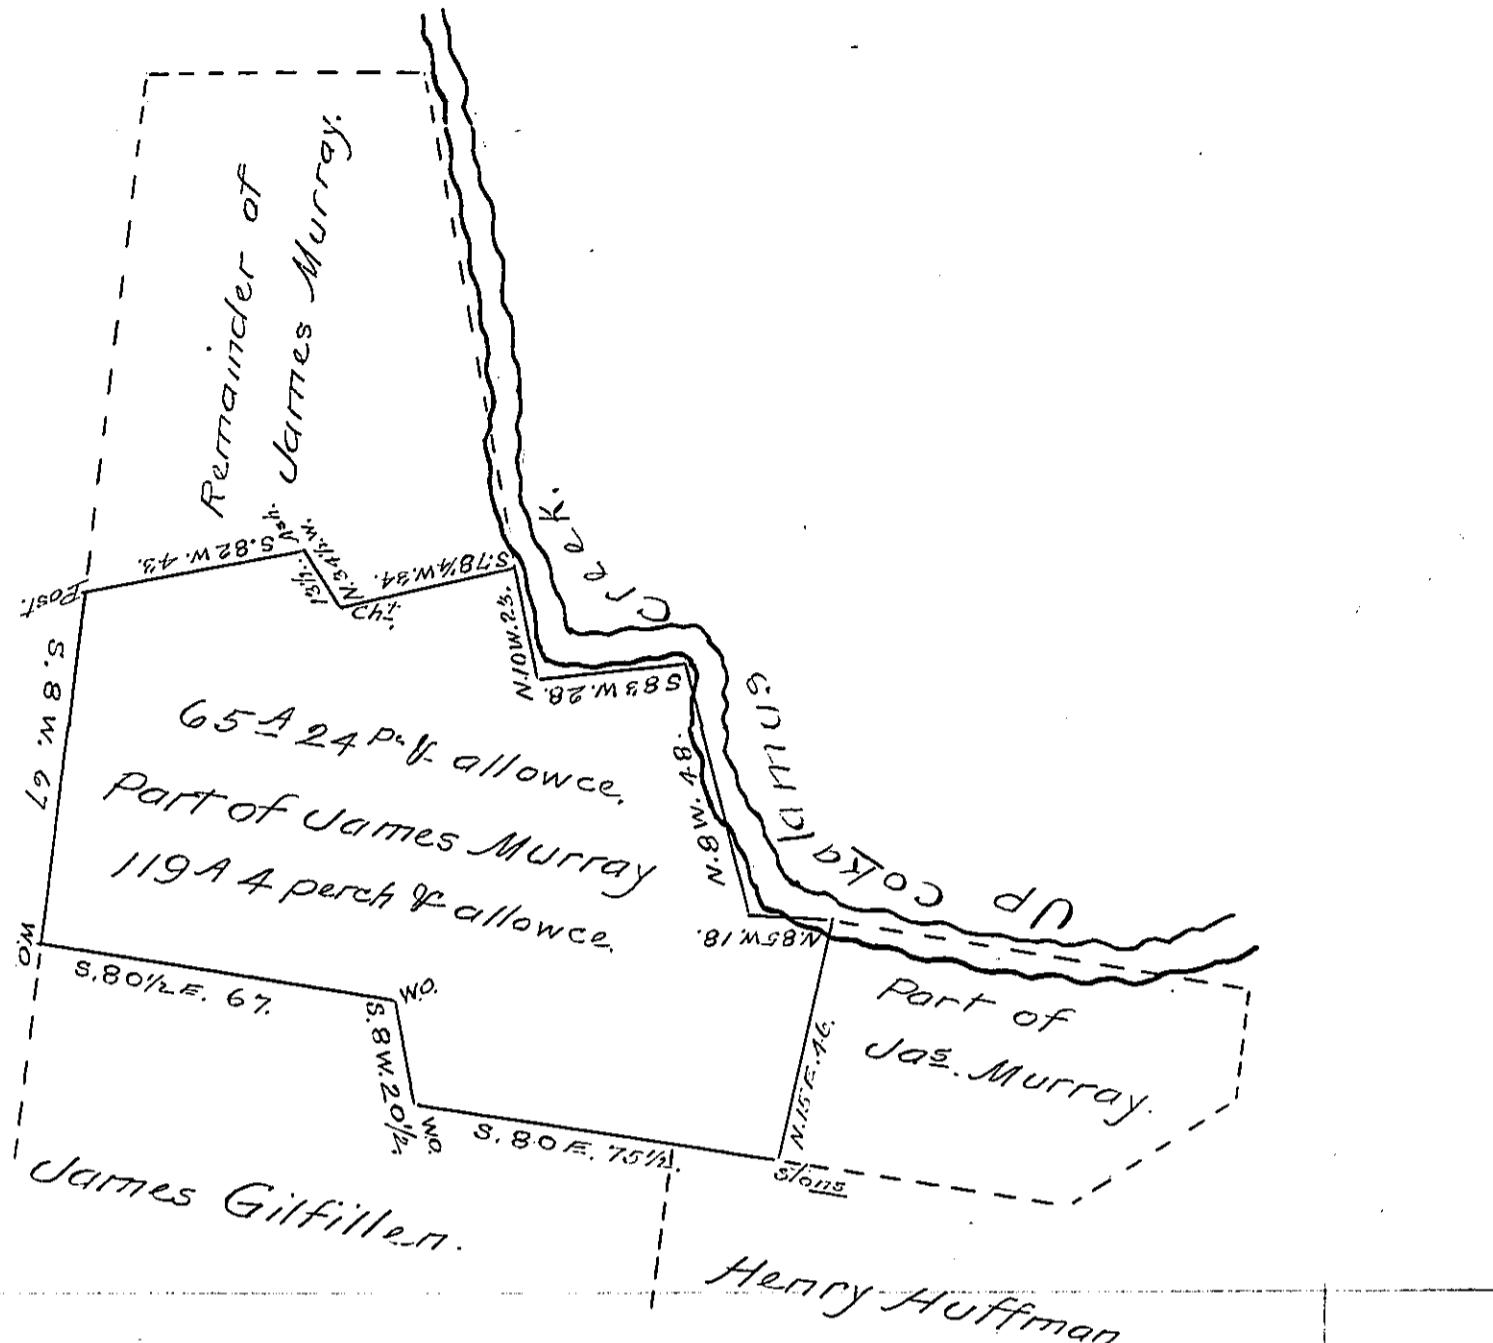

The draft of a tract of land situate in Greenwood township Perry County containing sixty five acres twenty four perches and allowance. It being part of 119<sup>A</sup> 1/4 P. & allowance originally surveyed July 18<sup>th</sup>. 1765 in pursuance of a warrant granted to James Murray dated June 4<sup>th</sup> 1762 - Resurveyed March 13<sup>th</sup>. 1839

W.M. West D.S.

To John Taylor Esqr. S.G.  
of Pennsylvania }

IN TESTIMONY that the above is a copy of the original remaining on file in the Department of Internal Affairs of Pennsylvania, made conformably to an Act of Assembly approved the 16th day of February, 1833, I have hereunto set my Hand and caused the Seal of said Department to be affixed at Harrisburg, this Fifth day of March 1906.

*George D. Brown*  
Secretary of Internal Affairs.