


FORM No. 1.

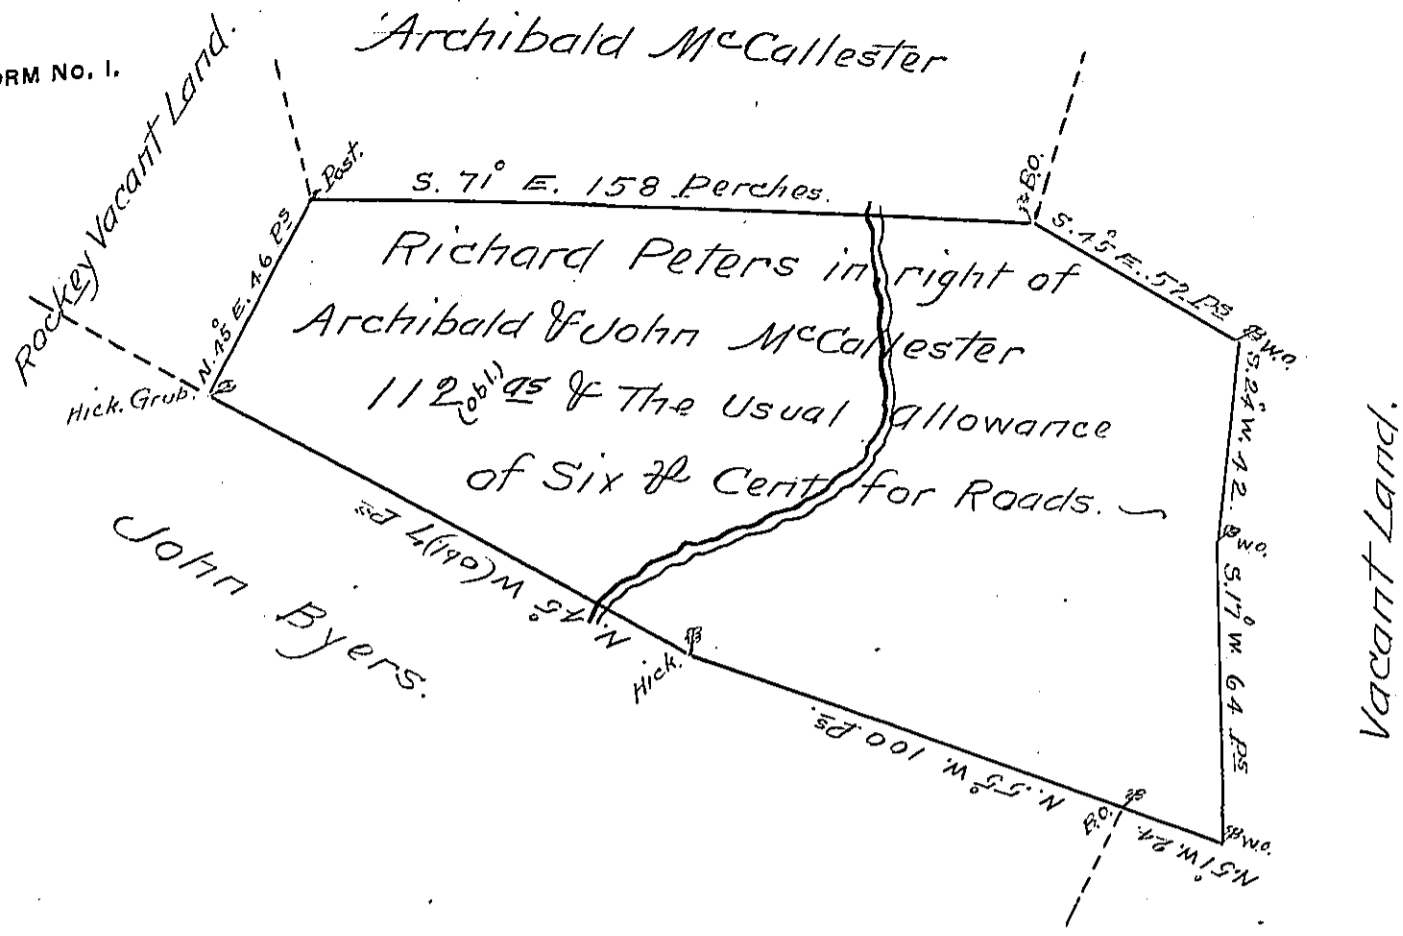

A Draught of a Tract of Land Situate in Middleton Township in Cumberland County, containing one Hundred and twelve acres and the half of one acre and the usual allowance of Six & Cent for Roads; being part of a Greater tract Surveyed for Archibald McCallester by virtue of two Warrants Bearing Date the 16th Day of August 1745 and together with other Lands part of the same Large Tract Conveyed by the said Archibald McCallester by his Deed of the 14th Day of August 1749 to his Son John McCallester and by the said John McCallester by his Deed of the 29th Day of May 1753 Conveyd to Richard Peters and likewise Released by the above Named Archibald McCallester to the above named Richard Peters by Deed of the 30th Day of March 1759 as by the same Conveyances doth appear; Resurveyed and Cut off from the residue of the Large Tract for Richard Peters in April 1760.

To John Lukens }
Surveyor General }

John Armstrong D.S.

N. B. Part of the Land herein mentioned and Conveyed by Archibald McCallester to his Son John is now sold and Patented to John Byers; the residue of the first Survey made to Archibald McCallester yet remains in his own hands.

IN TESTIMONY that the above is a copy of the original remaining on file in the Department of Internal Affairs of Pennsylvania, made conformably to an Act of Assembly approved the 16th day of February, 1833, I have hereunto set my Hand and caused the Seal of said Department to be affixed at Harrisburg, this fifteenth day of March 1906.

Isaac R. Pinner
Secretary of Internal Affairs.