


FORM NO. I.

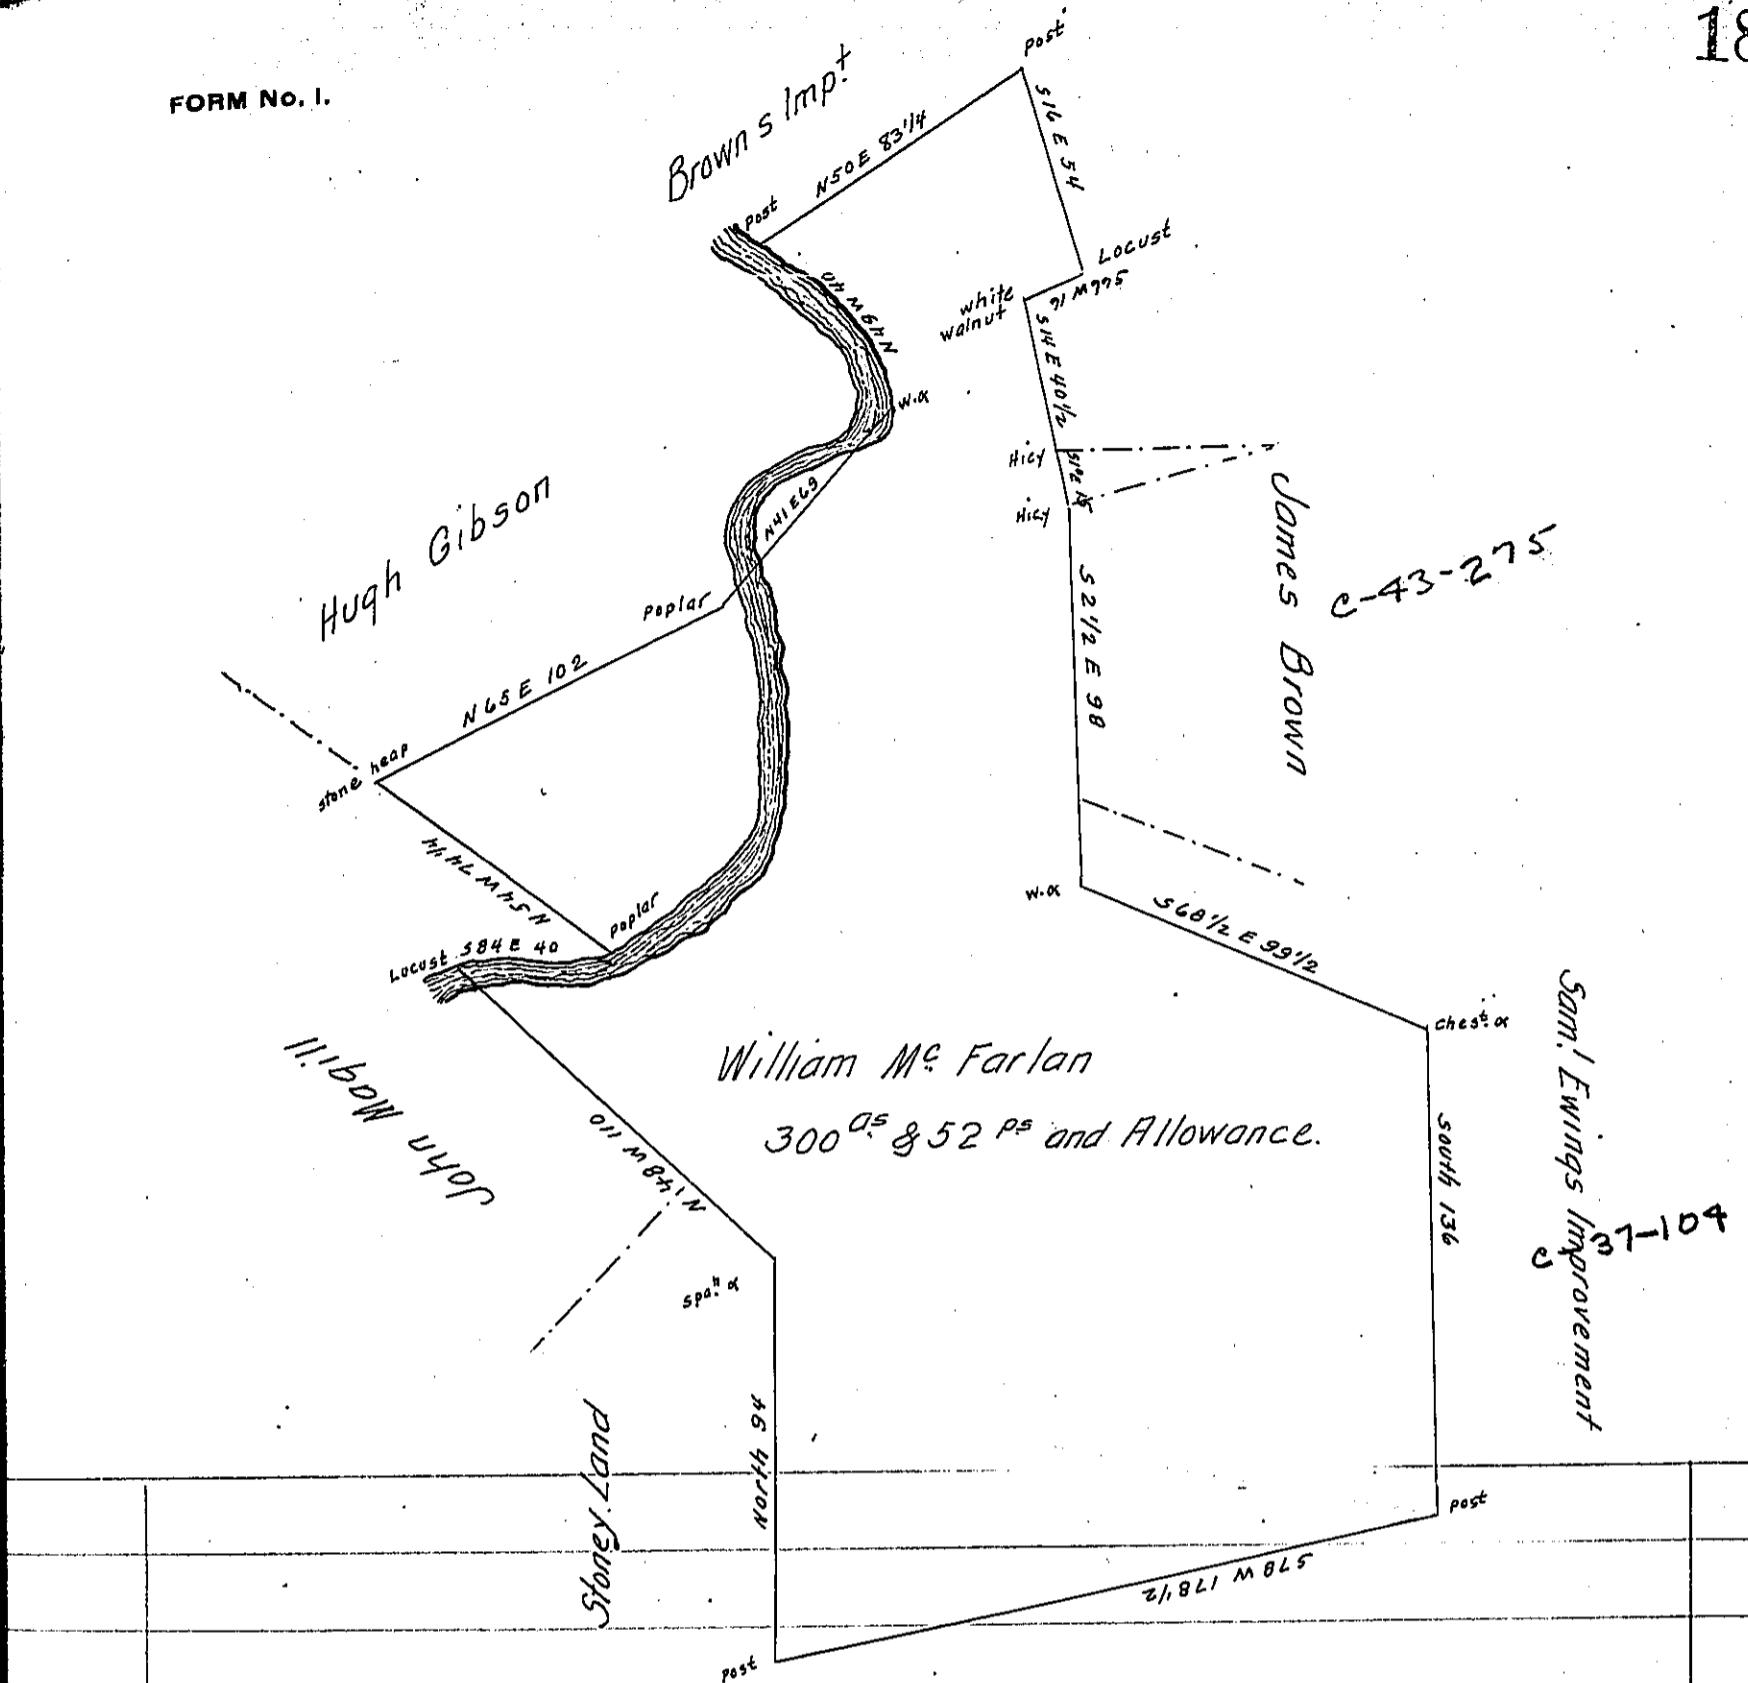

The Draught of a Tract of Land Situate in Tyboine Township Cumberland—Containing Three Hundred Acres and 52 perches and Allowance of Six per cent for Roads &c

Surveyed the 13th of December 1792 in pursuance of a Warrant granted to William Mc Farlan Dated August the 20th 1789.

To Samuel Cochran Esquire } pr.
Surveyor General of Pennsylvania } Sam'l Lyon late O.S.

IN TESTIMONY that the above is a copy of the original remaining on file in the Department of Internal Affairs of Pennsylvania, made conformably to an Act of Assembly approved the 16th day of February, 1833, I have hereunto set my Hand and caused the Seal of said Department to be affixed at Harrisburg, this Twenty third day of March 1906.

Isaac P. Bassett
Secretary of Internal Affairs.