


FORM No. 1.

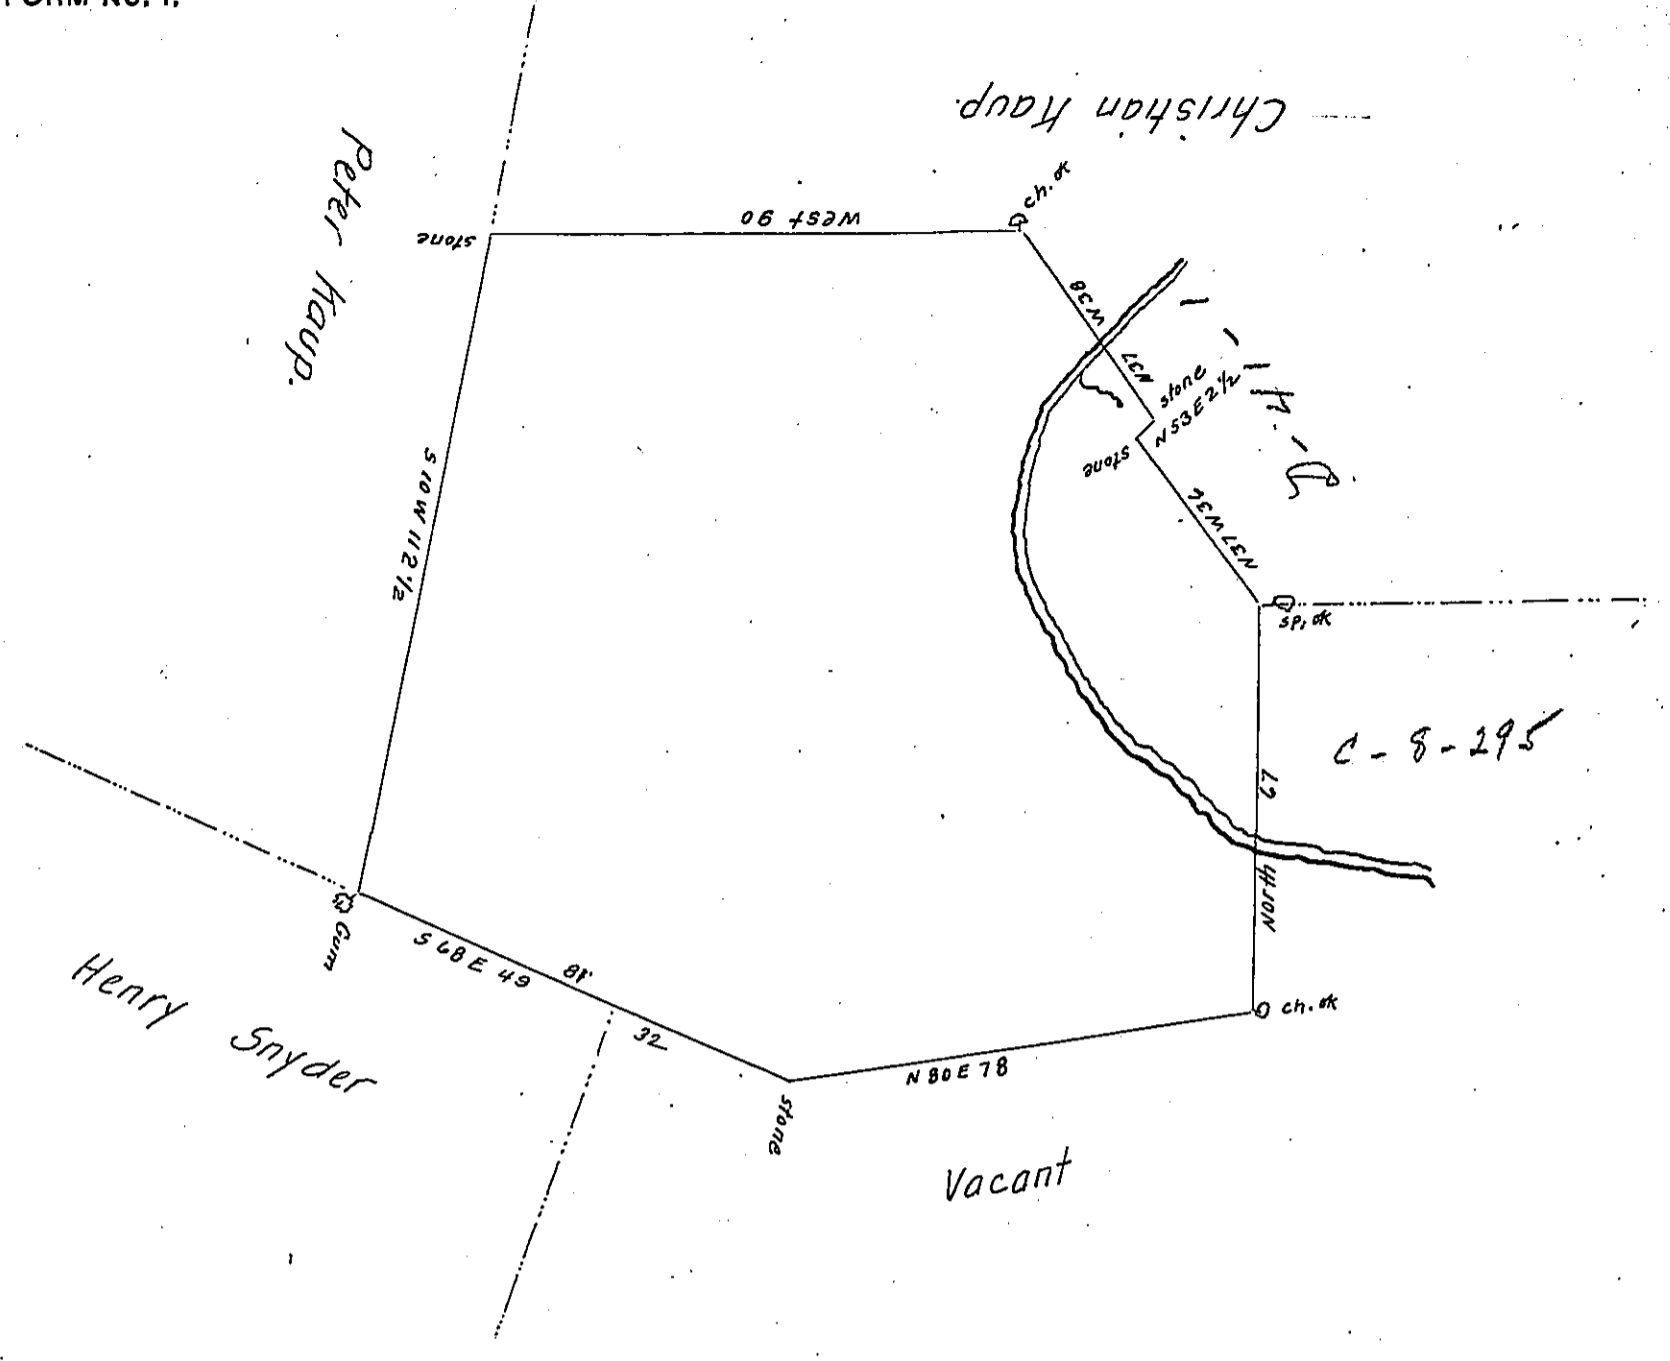

The above described tract of Land Situate in Brunswick Township Berks County (now Schuylkill County) Surveyed the 21st day of December 1793 for George Mummy by Virtue of his Warrant dated 9th December 1793. containing 102^{as} and 44 perches and the Allowance of Six per Cent.

Henry Vanderslice

A True Copy taken from the field Work of the Said Henry Vanderslice the 15th December 1817.

Abr^m Fertig D.S.

To Richard T. Leech Esquire }
Surveyor General

IN TESTIMONY that the above is a copy of the original remaining on file in the Department of Internal Affairs of Pennsylvania, made conformably to an Act of Assembly approved the 16th day of February, 1833, I have hereunto set my Hand and caused the Seal of said Department to be affixed at Harrisburg, this sixteenth day of April 1906.

James D. Brown
Secretary of Internal Affairs.