


A 20-252

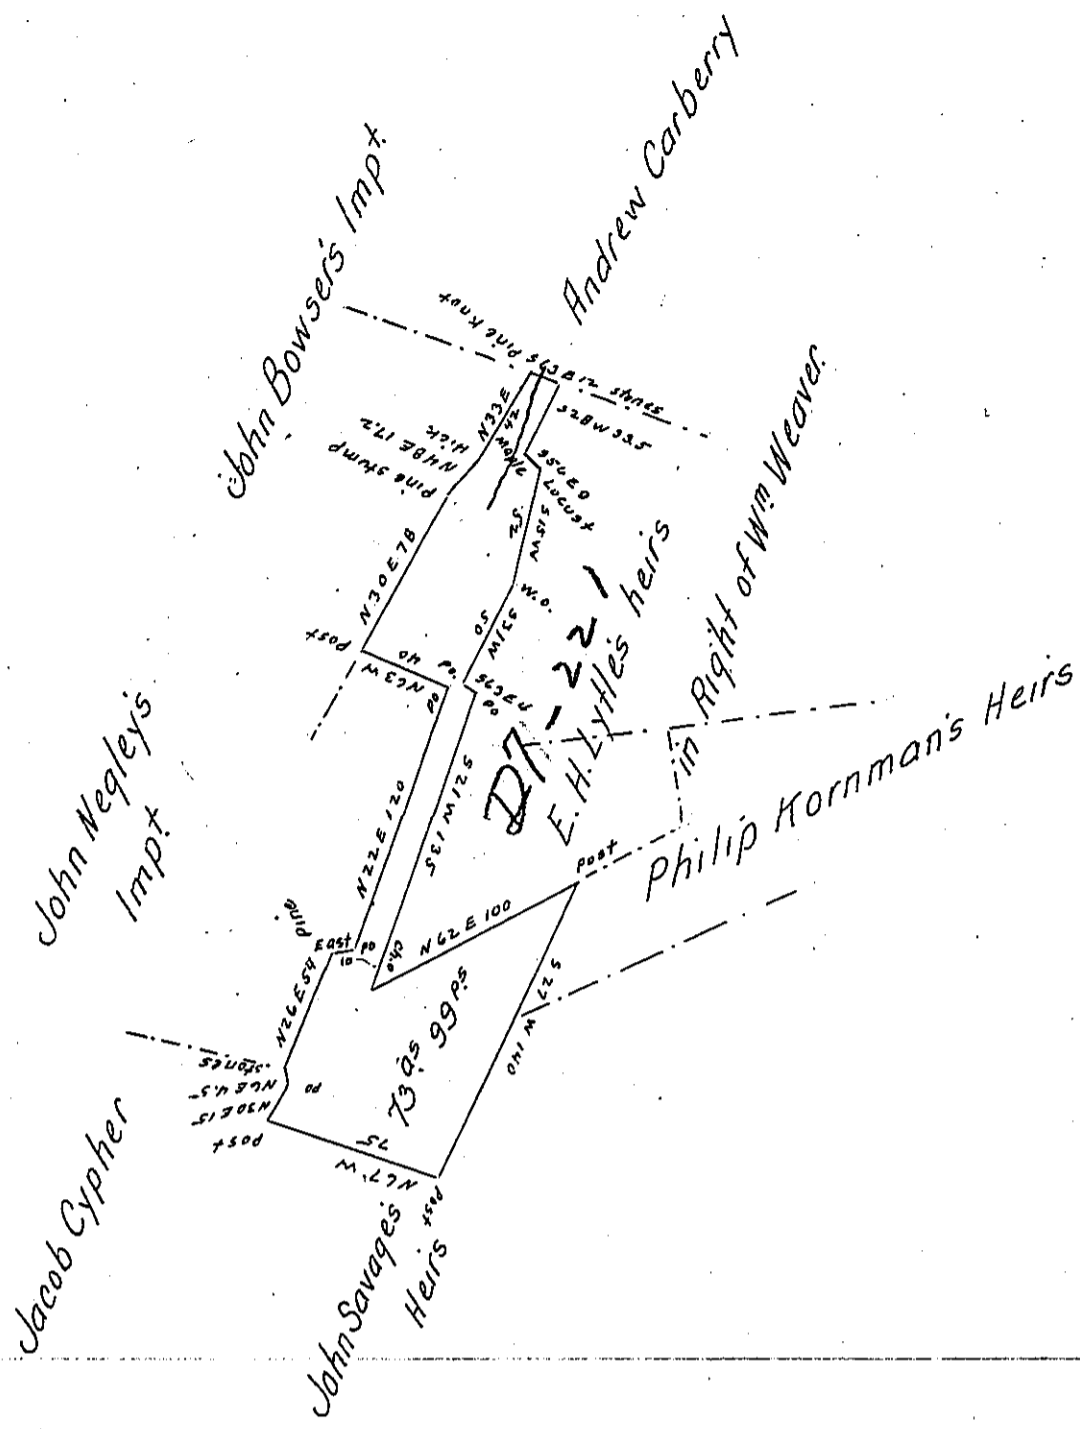

Situate in Liberty Township Bedford County. Containing 73<sup>95</sup>  
 99<sup>PS</sup> and the usual Allowance of Six per Cent for Roads &c.  
 Surveyed the 12<sup>th</sup> day of May A.D. 1861. in Pursuance of a War-  
 rant. Danl. L. Martin dated the 9<sup>th</sup> day of May A.D. 1861.

To W<sup>m</sup> H. Keim Esqr. } Saml. Ketterman C.S.  
 S.G.

IN TESTIMONY that the above is a copy of the original remaining on file in  
 the Department of Internal Affairs of Pennsylvania, made  
 conformably to an Act of Assembly approved the 16th day of  
 February, 1833, I have hereunto set my Hand and caused  
 the Seal of said Department to be affixed at Harrisburg,  
 this ten day of February 1906,

*Isaac B. Brown*  
 Secretary of Internal Affairs.