


John Mechling

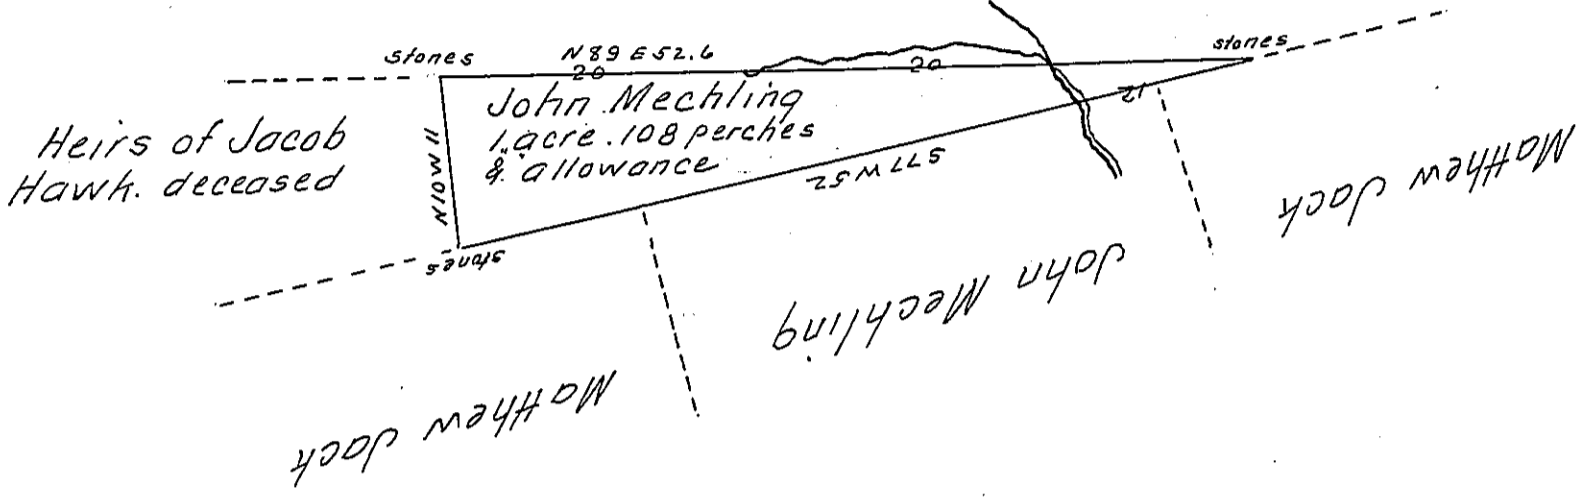

In pursuance of a Warrant granted to John Mechling dated January 11<sup>th</sup> 1828 Surveyed on the 8<sup>th</sup> day of March following the above described tract of land containing one acre one hundred & eight perches and the allowance proportioned at Six per cent for roads &c. Situate in Hempfield township in the County of Westmoreland.

Gabriel Hiester Esquire } S. L. Carpenter D. S.  
 Surveyor General of Penn<sup>a</sup> }

IN TESTIMONY that the above is a copy of the original remaining on file in the Department of Internal Affairs of Pennsylvania, made conformably to an Act of Assembly approved the 16th day of February, 1833, I have hereunto set my Hand and caused the Seal of said Department to be affixed at Harrisburg, this fifteenth day of February 1906.

*Spac R. Brown*  
 Secretary of Internal Affairs.