


C 129-92

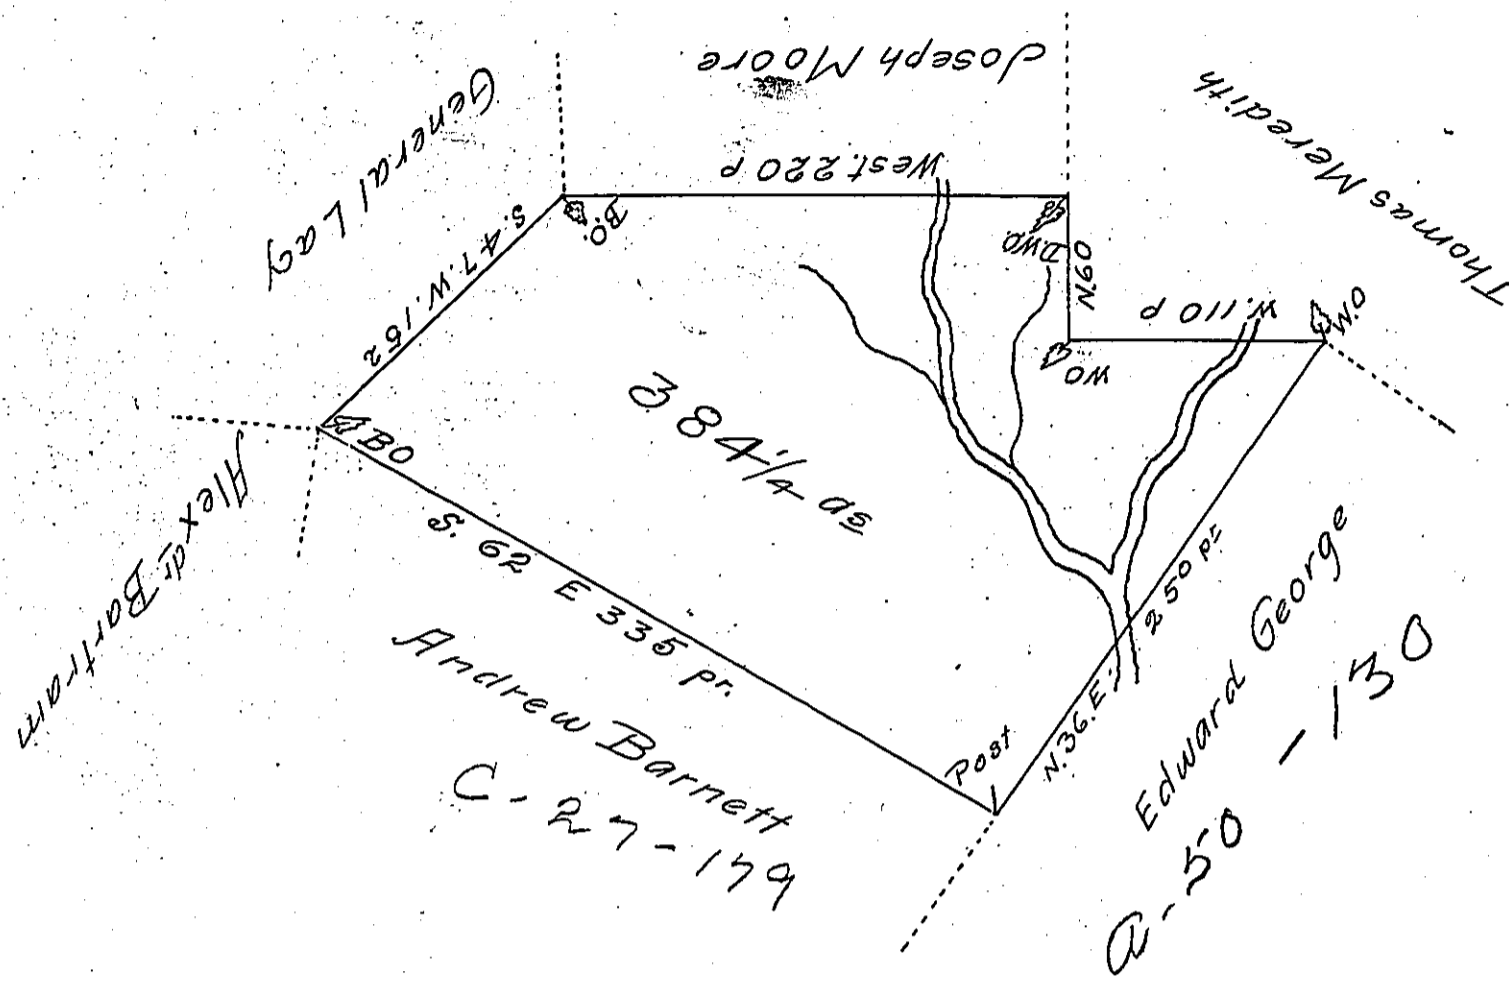

By Virtue of a Warrant dated 1st of July 1784 Surveyed the second day of November 1784 unto Abraham Owen the above described Tract of Land situate on the forks of the East branch of Raven Creek adjoining land this day surveyed for Joseph Moore and Land surveyed for Andrew Barnett and Edward George in Nioming Township

Containing Three hundred and Eighty four acres and one quarter & the usual allowance of six acres p. Cent.

By W^m Montgomery D. S^r

To John Lukens Esq^r
Surveyor General.

IN TESTIMONY that the above is a copy of the original remaining on file in the Department of Internal Affairs of Pennsylvania, made conformably to an Act of Assembly approved the 16th day of February, 1833, I have hereunto set my Hand and caused the Seal of said Department to be affixed at Harrisburg, this sixteenth day of March 1906

Isaac P. Brown
Secretary of Internal Affairs.