


Robert Wallace

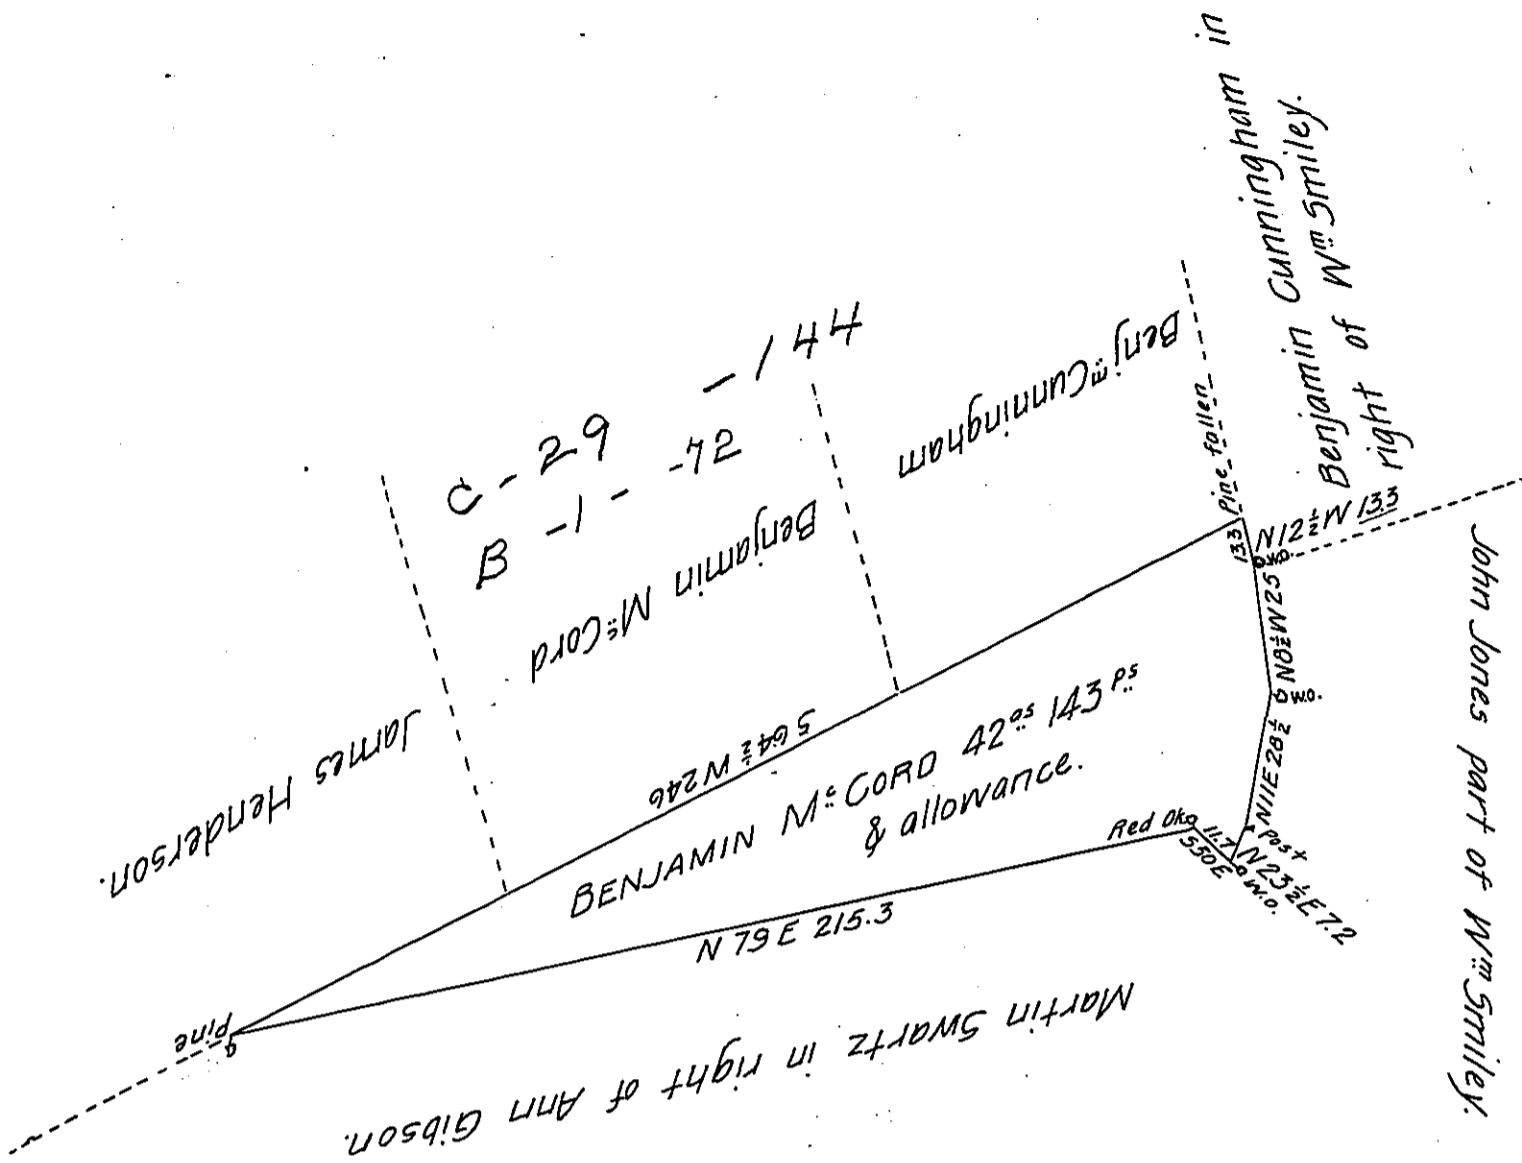

Situate in Tyrone Township Perry County, and Contains Forty two Acres one hundred and Forty three perches and allowance of Six per Cent for roads &c Surveyed the 21st day of February 1828 In pursuance of a warrant Granted Benjamin M:CORD for 60^{as} dated the 21st of June AD. 1814.

W. Wilson D.S.

Gabriel Hiester Esq: }
Surveyor General of Pa }

IN TESTIMONY that the above is a copy of the original remaining on file in the Department of Internal Affairs of Pennsylvania, made conformably to an Act of Assembly approved the 16th day of February, 1833, I have hereunto set my Hand and caused the Seal of said Department to be affixed at Harrisburg, this thirtieth day of March 1906.

Joseph P. Brown
Secretary of Internal Affairs.