


FORM NO. 1.

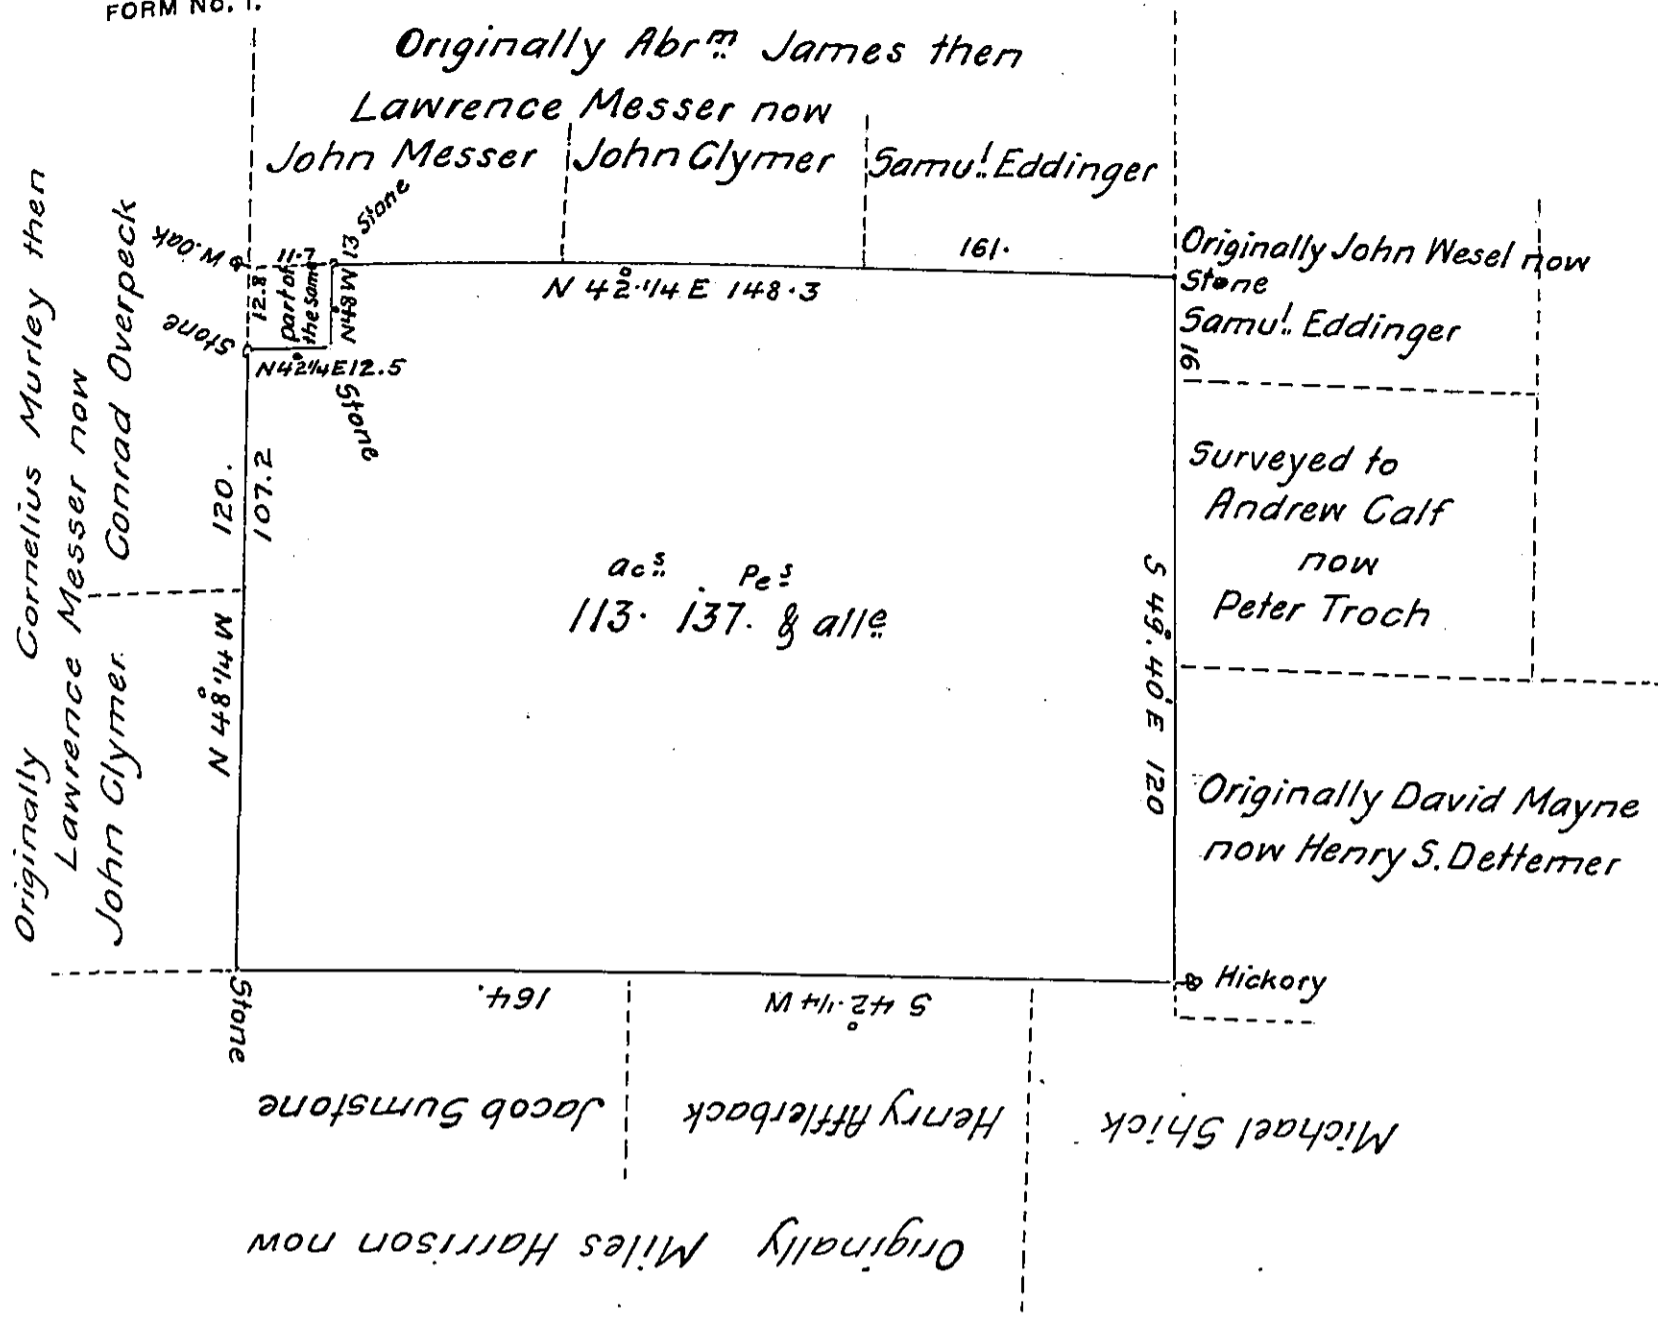

*Draught of a Tract of Land situate in Nockamixon Township
County of Bucks, Containing One hundred thirteen acres, one hundred
thirty-seven perches and allowance of six $\frac{1}{2}$ Cent. Being part of 113^{acs}
33^{ps} & allowance, Originally Surveyed on Warrant to Daniel Morley dated
the 15th day of April A.D. 1738. Also being part of 127. Acres, of the
same Land which was Surveyed to Jacob Shoup on Warrant dated
the 16th day of February A.D. 1788.*

*Surveyed off, for Henry S. Dettemer the 2nd of October A.D. 1828
To Gabriel Hiester Esq^r. $\frac{1}{2}$ C. Caleb Foulke D.S.
Surveyor General ~*

*IN TESTIMONY that the above is a copy of the original remaining on file in
the Department of Internal Affairs of Pennsylvania, made
conformably to an Act of Assembly approved the 16th day of
February, 1833, I have hereunto set my Hand and caused
the Seal of said Department to be affixed at Harrisburg,
this nineteenth day of February 1906*

Isaac P. Brown
Secretary of Internal Affairs.