

FORM No. 1.

Jacob Awl deceased

Martin Howser

Down Run

a. 5 42 1/2 W 19 1/2


b. 5 64 W 20

c. 5 40 W 16 1/2
56

The Heirs of George Carson
deceased

Abraham Ebersole

Peter Pancake

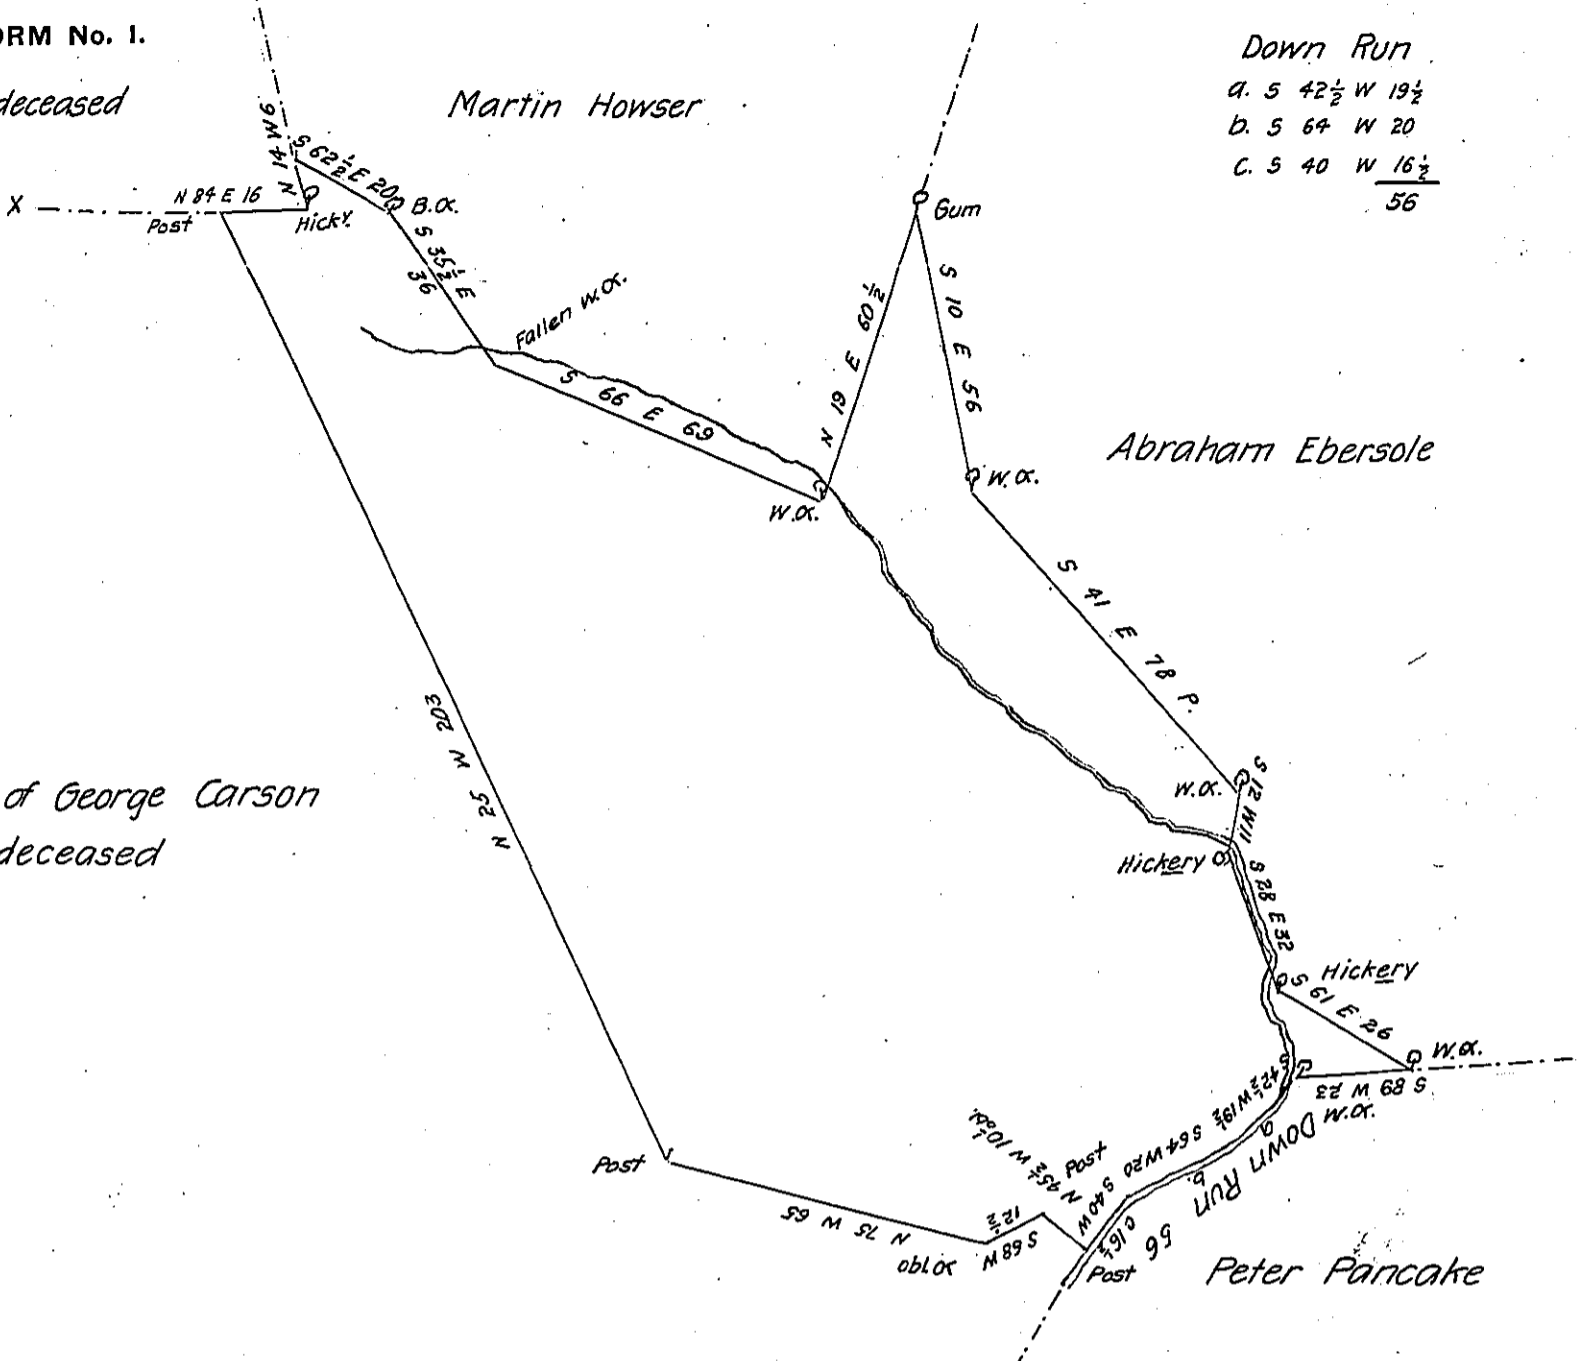

N^o 3667

By Virtue of an Application, dated the Twenty seventh day of October 1768 was surveyed by Bartrem Galbraith Late Deputy Surveyor And now Resurveyed the 18th day of August 1802 for Jacob Milleisen in Right of Richard Carson the above described Tract of land situate in Middle Paxton Township Dauphin County Containing one hundred and thirty Acres and Allowance for Roads &c Agreeable to the old Lines in pursuance of an Order of the Board of property dated the 5th day of April 1802

Thomas Clark D.S.

Samuel Cochran Esquire

Surveyor General Pennsylvania

IN TESTIMONY that the above is a copy of the original remaining on file in the Department of Internal Affairs of Pennsylvania, made conformably to an Act of Assembly approved the 16th day of February, 1833, I have hereunto set my Hand and caused the Seal of said Department to be affixed at Harrisburg, this eighth day of December 1905

Leaac B. Brown
Secretary of Internal Affairs.