


FORM No. I.

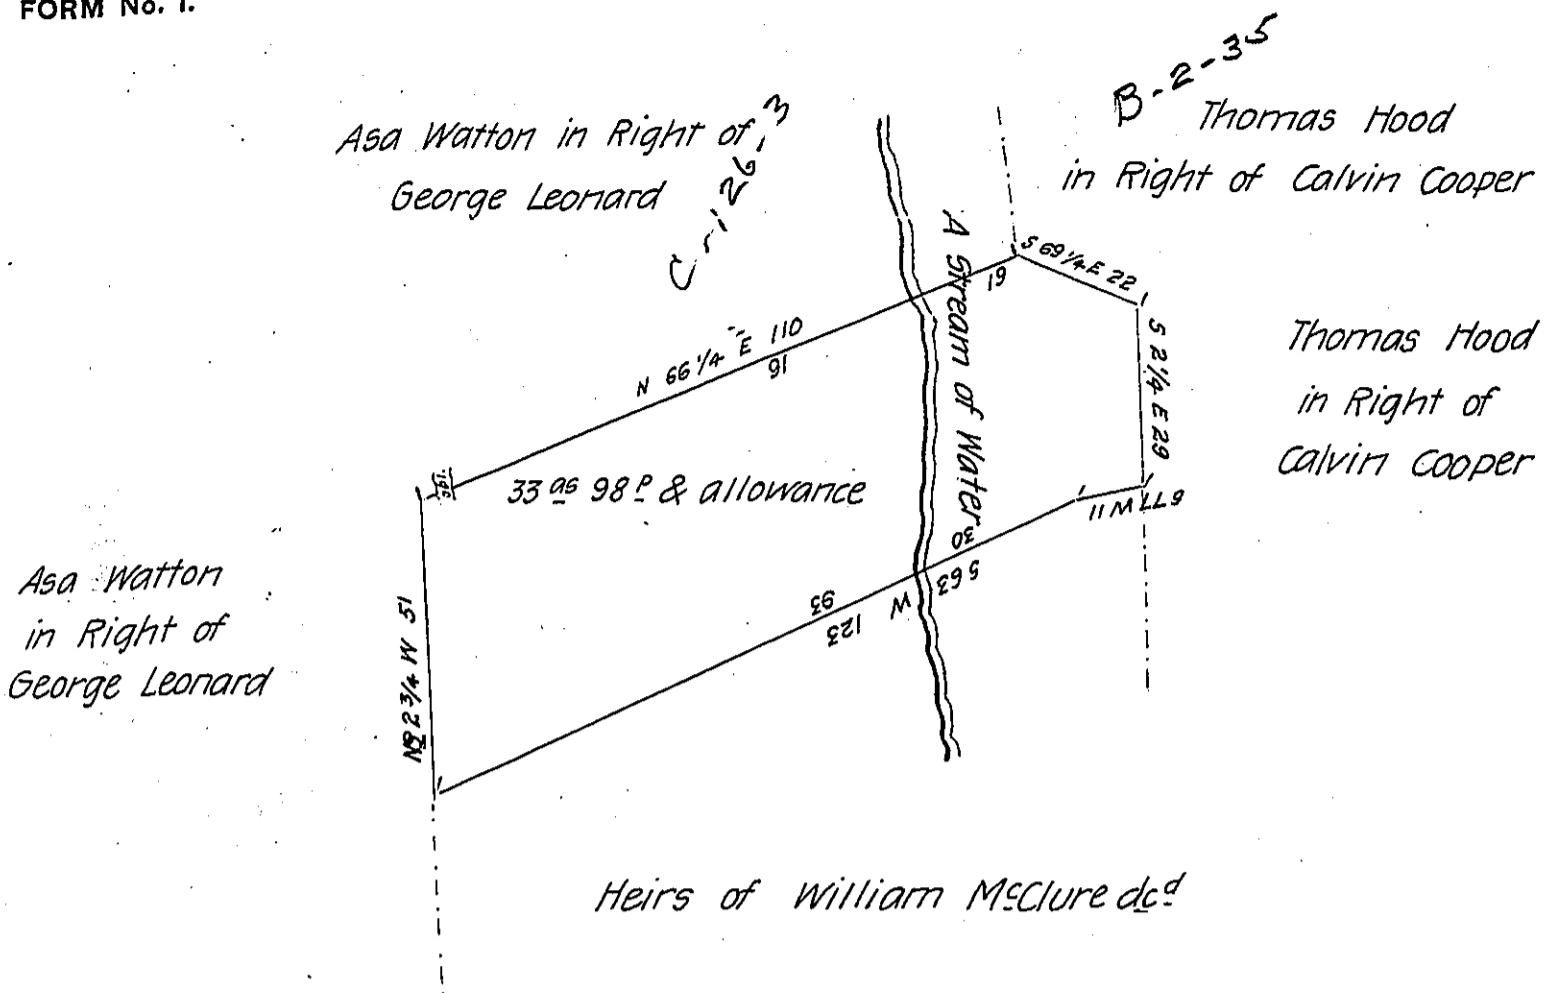

The above is a draught of 33 acres & 98 perche- of Land and
the usual allowance of Six Per. ct for Roads &c. Situated in Bart.
township Lancaster County Pa. Surveyed in pursuance of a Warrant for 20
acres granted to William McClure dated the seventh day of March seven-
teen Hundred & fifty three (then called Sadsbury township.)

And now surveyed September 26th 1839 for the Heirs —

By

James Calwell D.S.

To Jacob Sallade Esq'

Surveyor General Penn^a

IN TESTIMONY that the above is a copy of the original remaining on file in
the Department of Internal Affairs of Pennsylvania, made
conformably to an Act of Assembly approved the 16th day of
February, 1833, I have hereunto set my Hand and caused
the Seal of said Department to be affixed at Harrisburg,
this..... first..... day of..... March..... 1906

A. A. N. Rossiter
Secretary of Internal Affairs.