


David Beeler

James Chadwick

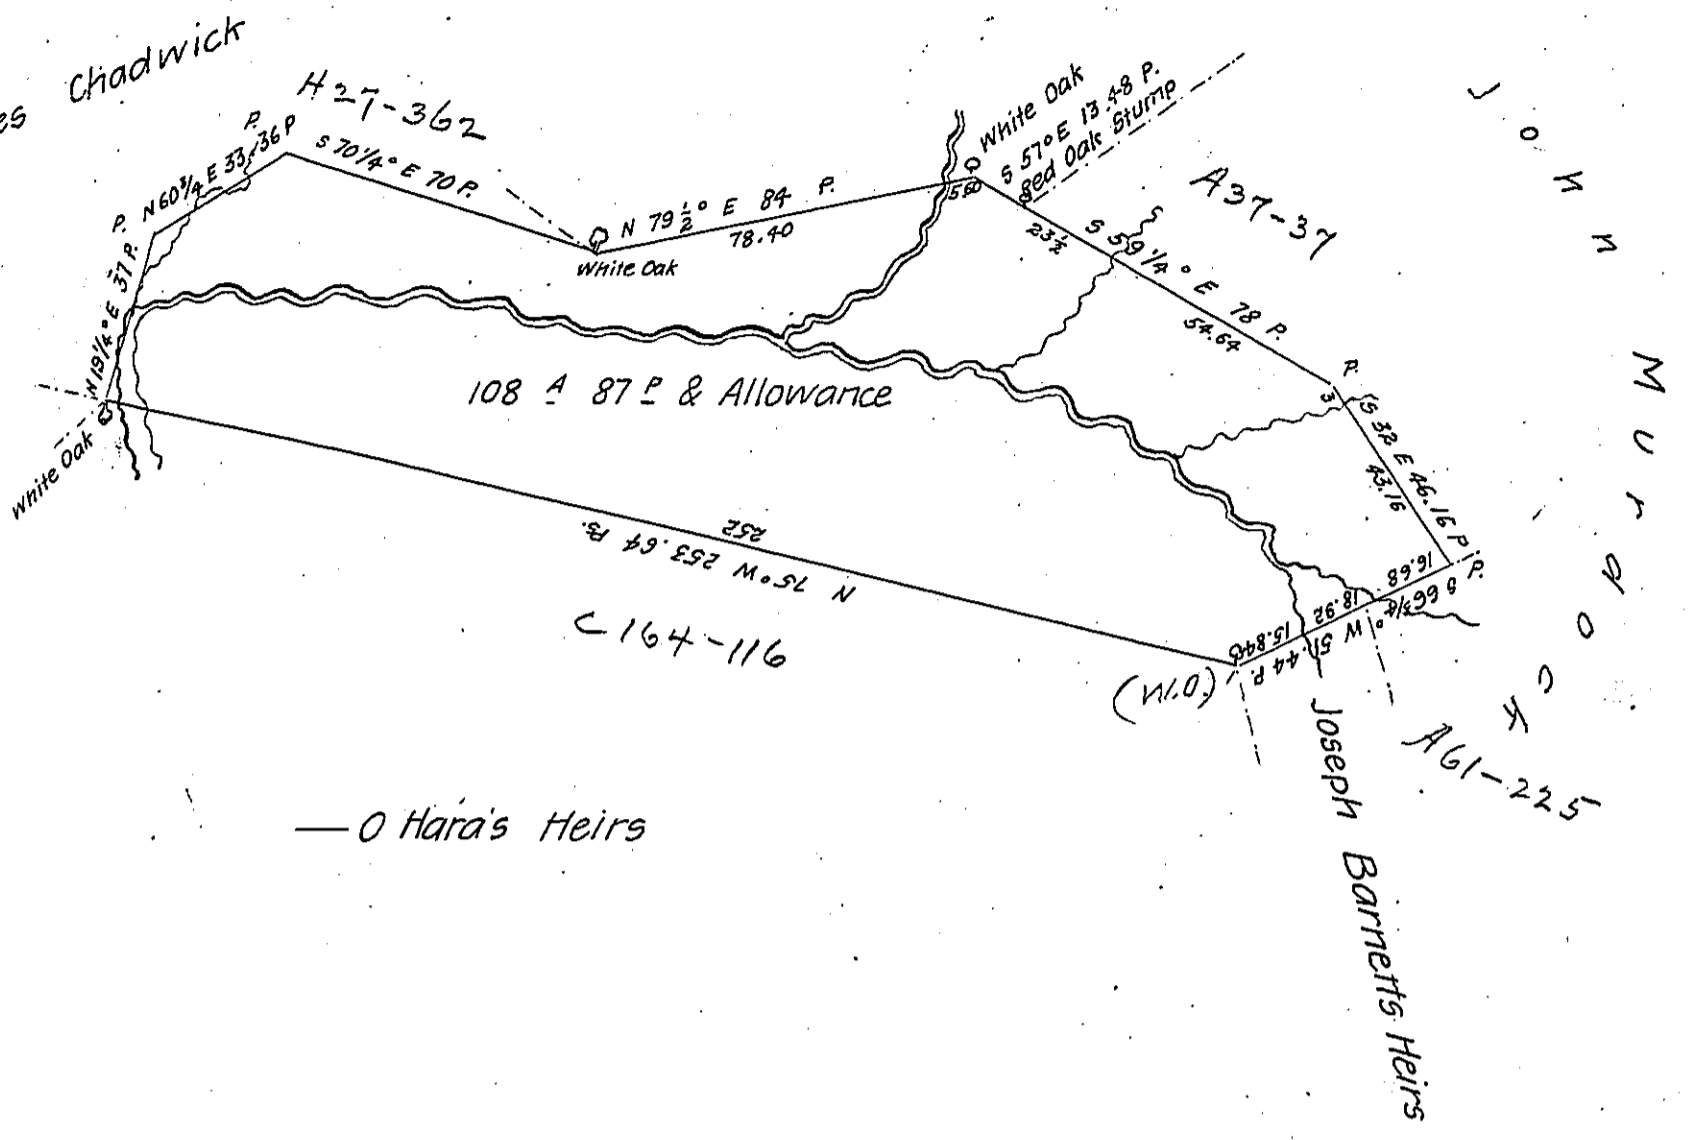

— O Harra's Heirs

Draught of a Tract of Land surveyed on the 31st day
of August A.D. 1839 for William Moore by virtue of a Warrant granted
to him dated the 12th day of August 1839 Situate on the Waters of the
Four Mile Run Peebles Township Allegheny County Containing one hundred
and eight acres and eighty seven perches and allowance of six per cent

Note part of the above described tract of land is improved
and from the best information I could obtain has been so for about sixty
years

James A. Gibson

To Jacob Gallade Esqr

Deputy Surveyor

Surveyor General

IN TESTIMONY that the above is a copy of the original remaining on file in
the Department of Internal Affairs of Pennsylvania, made
conformably to an Act of Assembly approved the 16th day of
February, 1833, I have hereunto set my Hand and caused
the Seal of said Department to be affixed at Harrisburg,
this first day of March 1906

Loac P. Brown
Secretary of Internal Affairs.