


FORM No. 1.

Warrant Granted Sept 27 1814

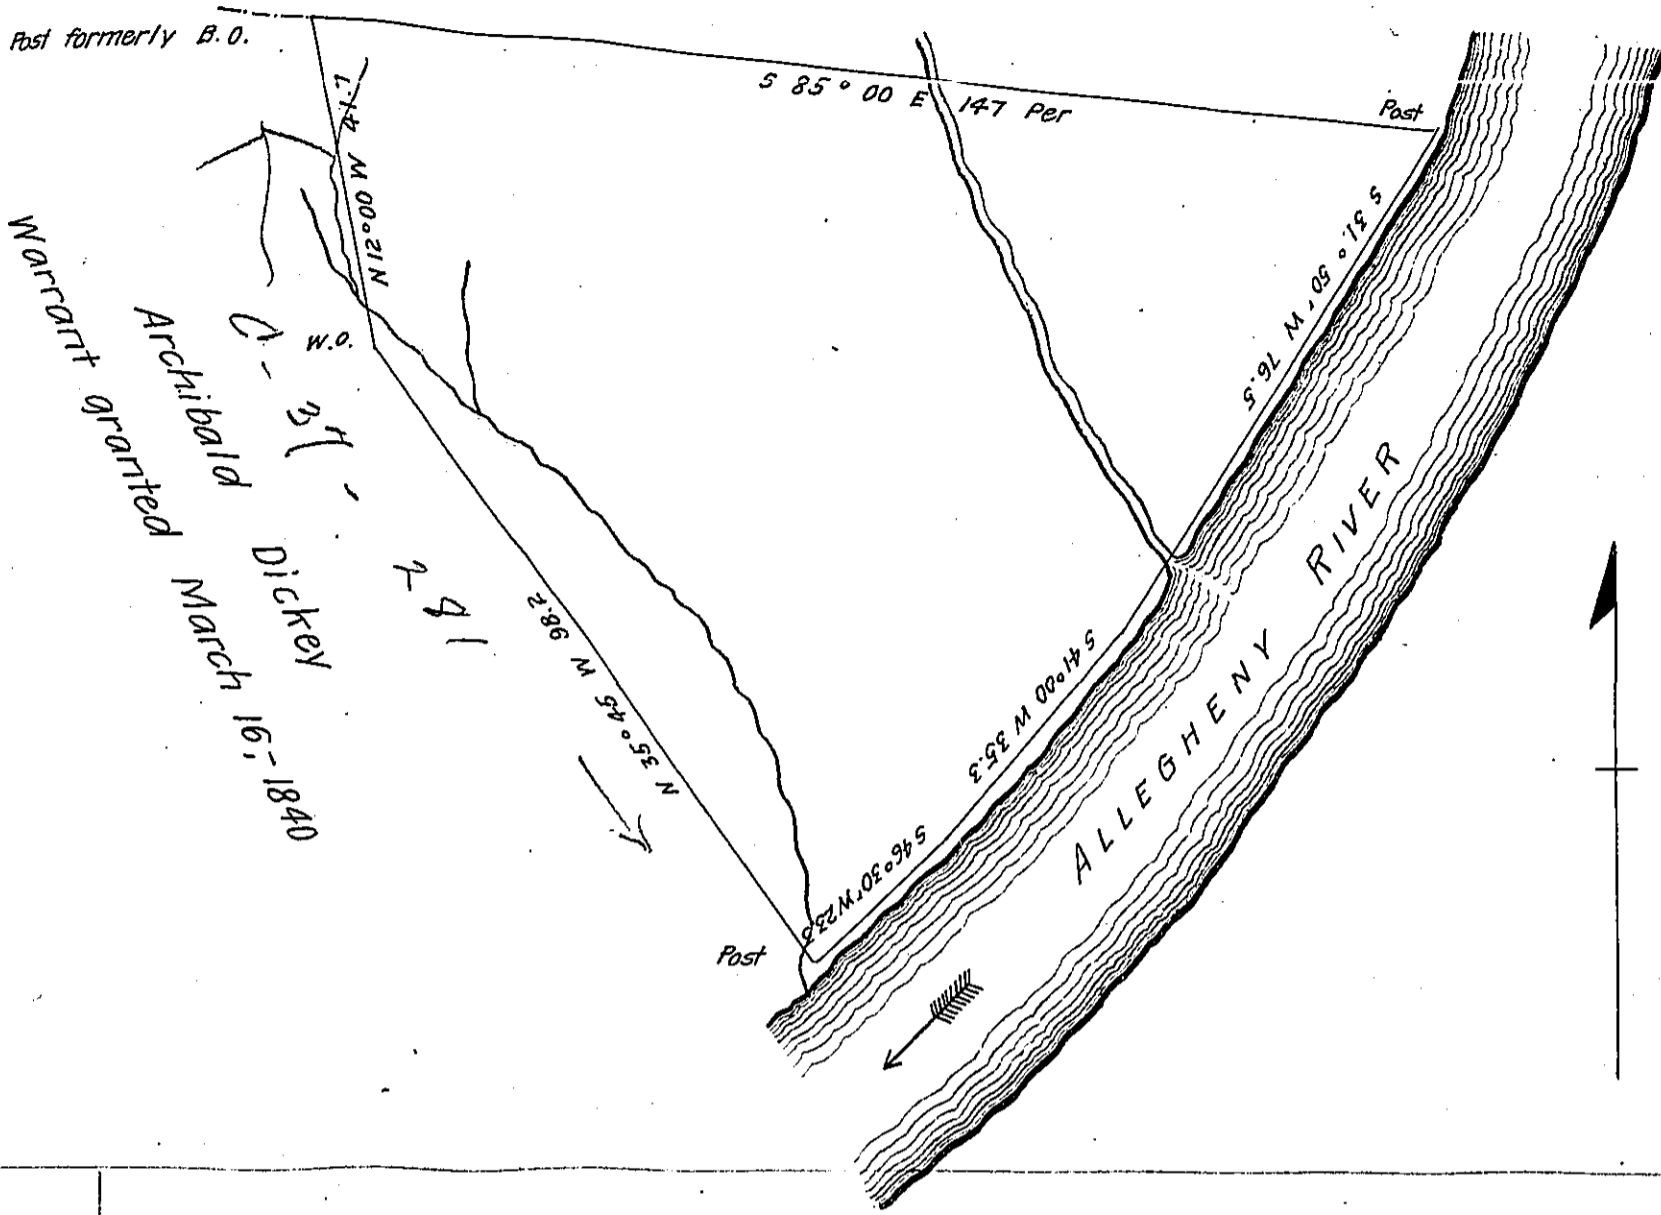

A Draft of a tract of land situated in the Township of Washington and County of Armstrong containing 57 acres 34 perches and allowance of six per cent for roads etc. Surveyed the 26th day of February, 1906, in pursuance of a warrant granted to James A. Lemmon, dated the 21st day of February 1906

Thos. W. Williams,

County Surveyor

To Hon. ISAAC B. BROWN,

Secretary of Internal Affairs

IN TESTIMONY that the above is a copy of the original remaining on file in the Department of Internal Affairs of Pennsylvania, made conformably to an Act of Assembly approved the 16th day of February, 1833, I have hereunto set my Hand and caused the Seal of said Department to be affixed at Harrisburg, this twenty seventh day of March 1906

Isaac B. Brown
Secretary of Internal Affairs.