


W<sup>m</sup> Parker

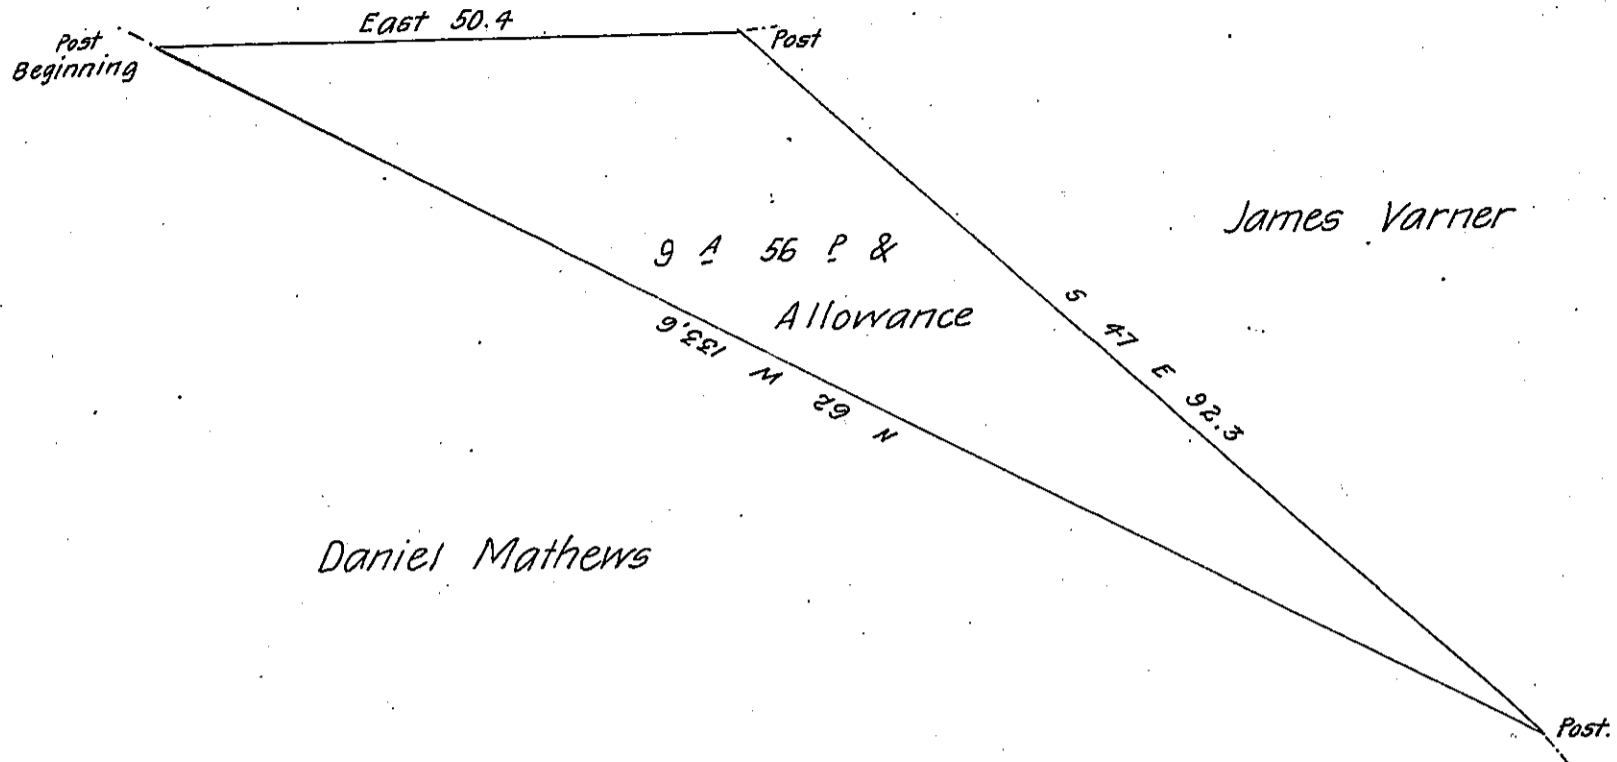

The above is a Draught of a Survey made April 26<sup>th</sup> 1839 in  
 pursuance of a Warrant granted to Martha Maddock for 8½ Acres dated  
 July 5<sup>th</sup> 1838 Containing nine Acres and 56 Perches & Allowance. Sit-  
 uate in Wilkins Township Allegheny County on which there is a small im-  
 provement

Stephen Woods D.S.

John Taylor Esqr.

Surveyor General.

I find the above Survey recorded in the Survey Book of Alle-  
 gheny County, by Stephen Woods late Deputy Surveyor and return the  
 same January 13<sup>th</sup> 1841.

James A. Gibson D.S.

To Jacob Sallade Esqr.

Surveyor General

IN TESTIMONY that the above is a copy of the original remaining on file in  
 the Department of Internal Affairs of Pennsylvania, made  
 conformably to an Act of Assembly approved the 16th day of  
 February, 1833, I have hereunto set my Hand and caused  
 the Seal of said Department to be affixed at Harrisburg,  
 this twenty ninth day of March 1906

*Loael D. Brown*  
 Secretary of Internal Affairs.