


Va^{ob}

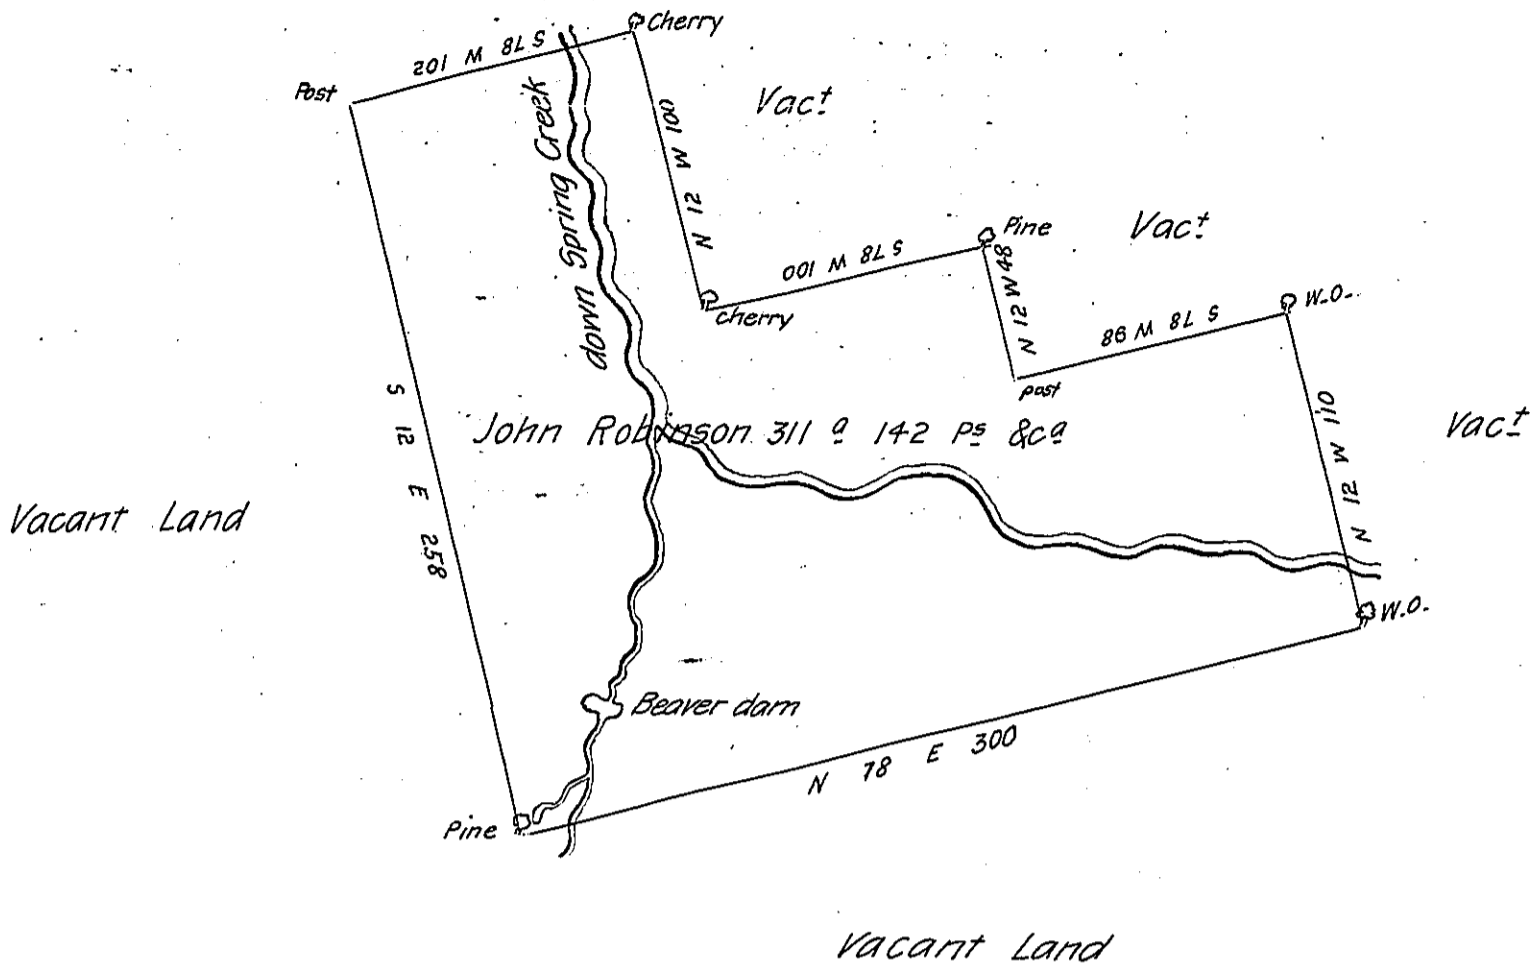

A Draught of a Tract of Land Called — Situate in Bald Eagle Township in the County of Northumberland Surveyed the 4th day of June 1774 for John Robinson in pursuance of an Application N^o 331 dated the 3^d day of April 1769 Containing Three hundred & Eleven Acres and 142 Perches & Allowance of Six Acres P. Cent for Roads &c^a

Cha^s Lukens D. S.

To John Lukens Esq^r S. G.

IN TESTIMONY that the above is a copy of the original remaining on file in the Department of Internal Affairs of Pennsylvania, made conformably to an Act of Assembly approved the 16th day of February, 1833, I have hereunto set my Hand and caused the Seal of said Department to be affixed at Harrisburg, this twenty eighth day of December 1905

Isaac R. Brown
Secretary of Internal Affairs.