


Palmyra -
PIKE -

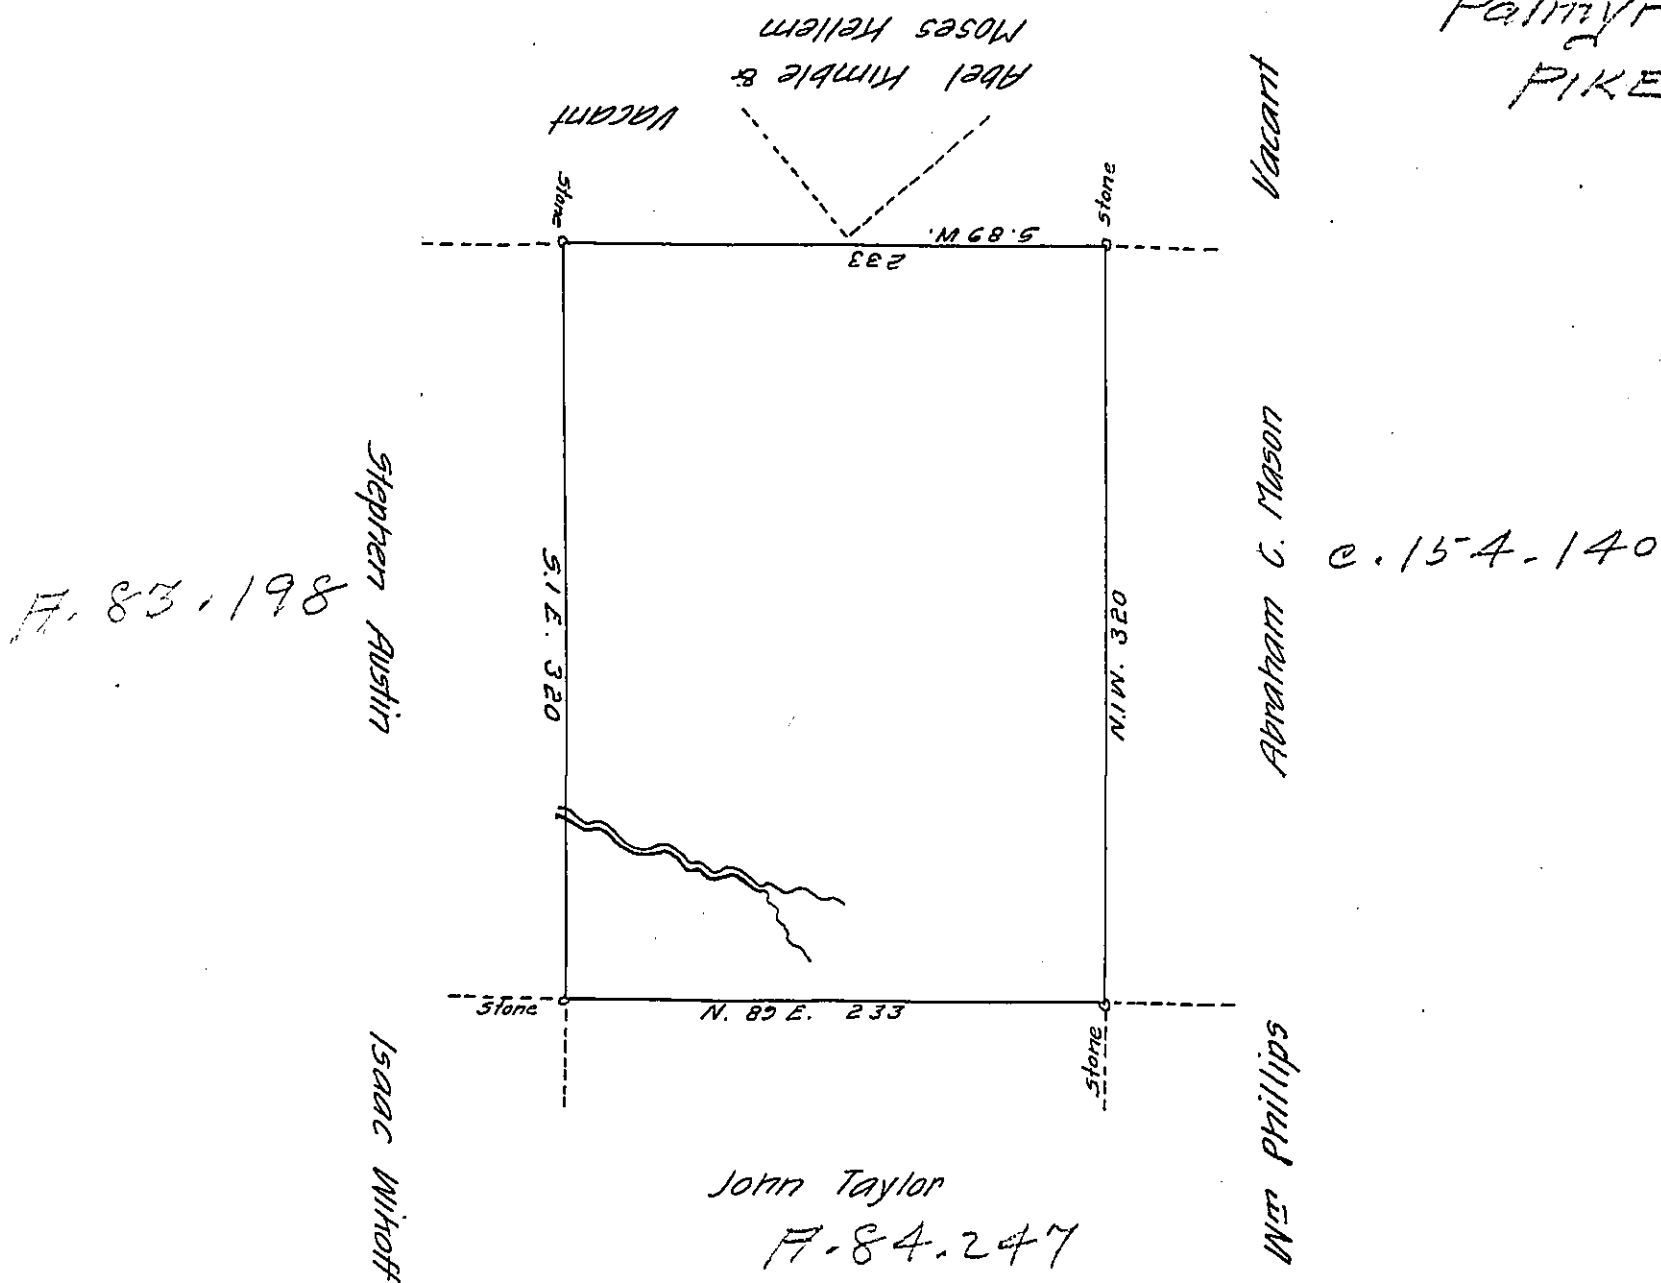

By virtue of a Warrant dated the 12th day of February 1793. surveyed the 21st June 1793 to Benjamin Mason the above described tract of Land, situate on a small branch of Wallingpaupack in the County of Northampton. Containing four hundred and thirty nine acres, one hundred perches and the allowance of six p. Cent & a.

p. Geo. Palmer D.S.

To Daniel Brodhead Esq^r }
Surveyor General }

IN TESTIMONY that the above is a copy of the original remaining on file in the Department of Internal Affairs of Pennsylvania, made conformably to an Act of Assembly approved the 16th day of February, 1833, I have hereunto set my Hand and caused the Seal of said Department to be affixed at Harrisburg, this eleventh day of January 1906

Isaac P. Brown
Secretary of Internal Affairs.