


FORM No. 1.

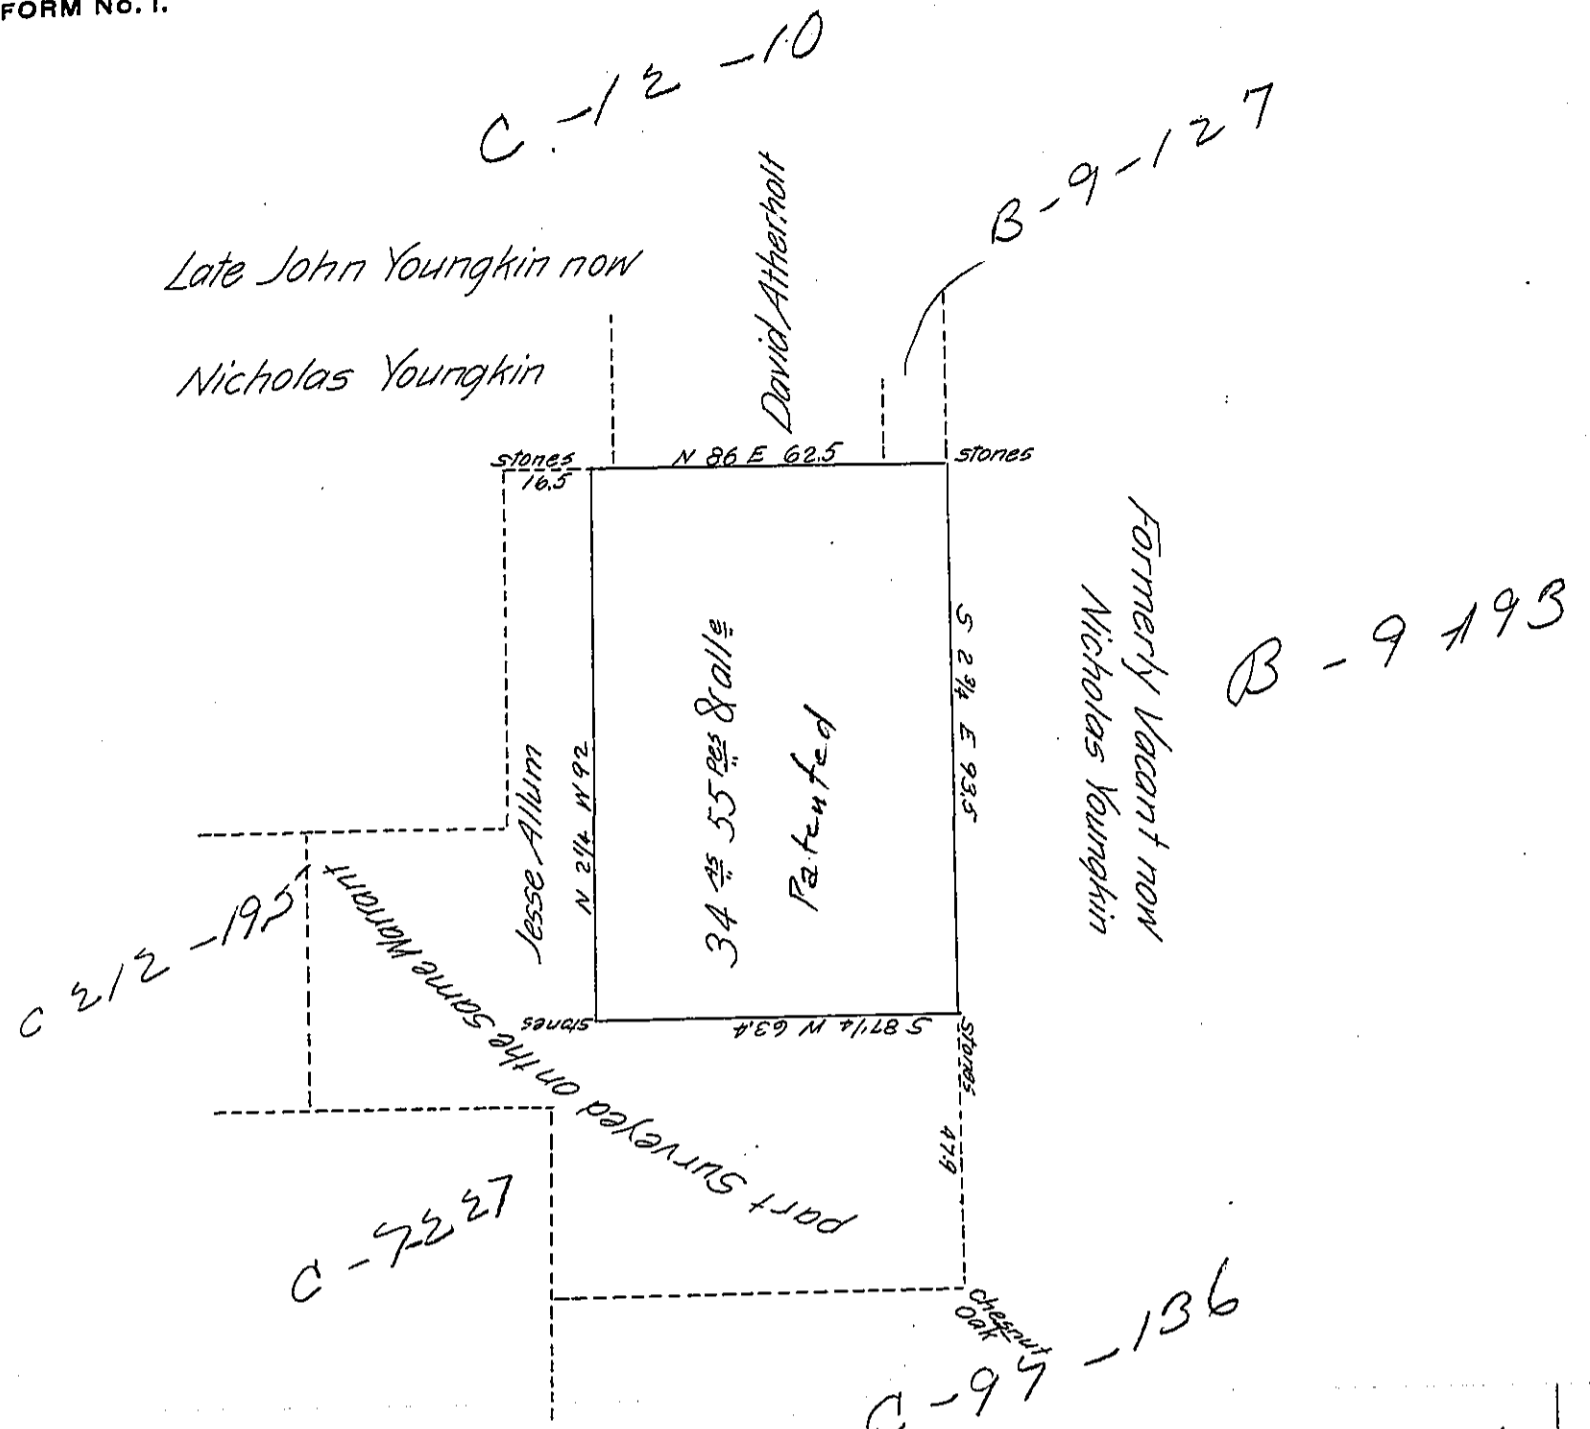

Draught of a Tract of Land situate in Haycock Township County of Bucks containing thirty four Acres fifty five perches and the usual allowance of six PCent. Being part of 73⁰⁵ 59⁰⁵ and allowance Originally Surveyed to John Ott. In pursuance of a Warrant granted him bearing date the 27th day of May AD. 1796 Surveyed off for Jacob Ott and Samuel H Ott Administr^{rs} to the Estate of John Ott Deceased in trust for the use of the heirs of said Deceased the 2nd day of January AD 1833.

To Jacob Spangler Esq^r by Caleb Foulke D.S.
 Surveyor General

93.5
 27.9
 121.4

IN TESTIMONY that the above is a copy of the original remaining on file in the Department of Internal Affairs of Pennsylvania, made conformably to an Act of Assembly approved the 16th day of February, 1833, I have hereunto set my Hand and caused the Seal of said Department to be affixed at Harrisburg, this fifth day of May 1906

George D. Brown
 Secretary of Internal Affairs