


Joseph Wentz in Right of Alexander McGlachlin

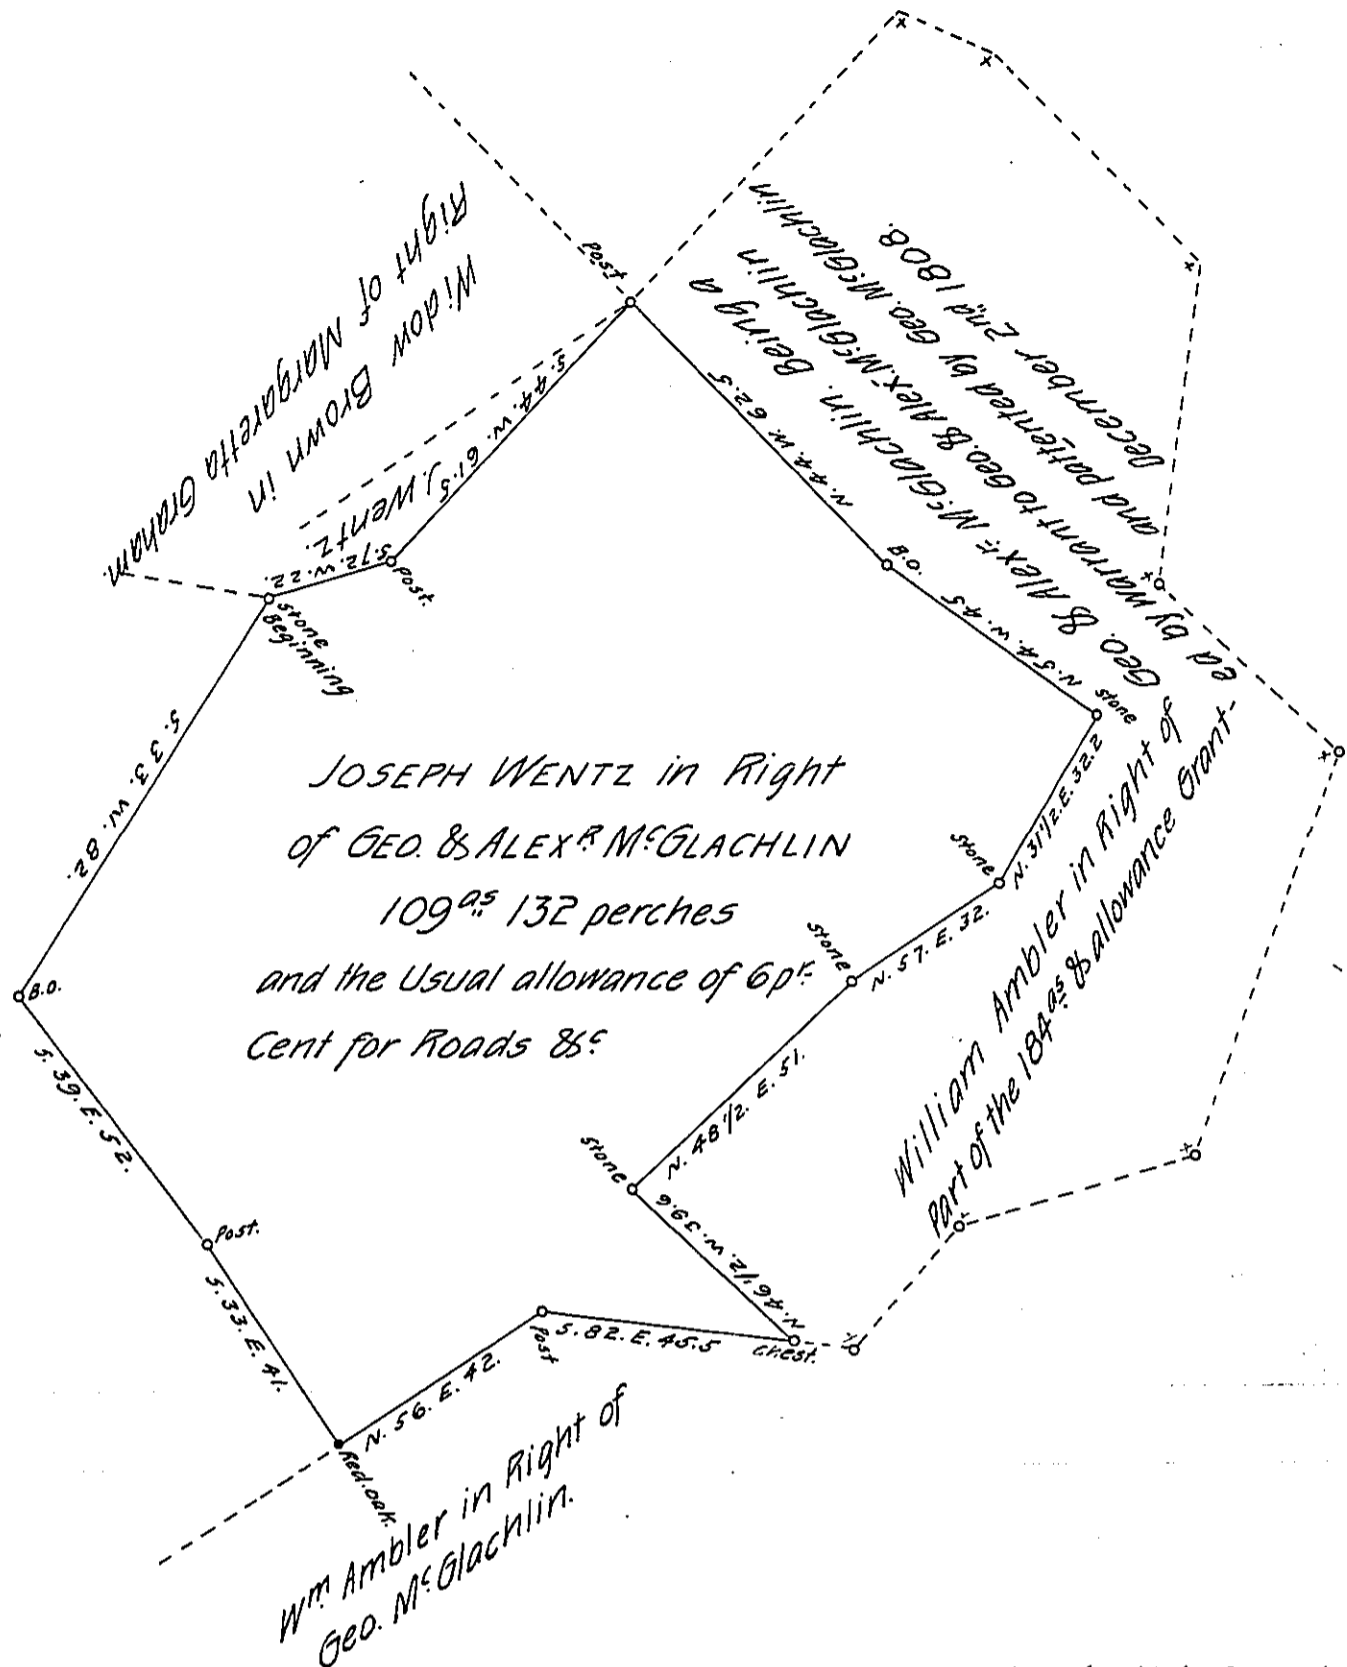

the above Draft Represents a tract or piece of Land Situate in Martick Township, Lancaster County. Containing 109⁵ 132^{ps} and the Usual allowance of 6^{pr} Cent for Roads 85⁵ Surveyed the 20th day of March A. D. 1847. For Joseph Wentz in Right of Geo. & Alex^{dr} McGlachlin, (It Being part of a larger tract of Land Surveyed unto the Said Geo. & Alex^{dr} McGlachlin. By Virtue of a warrant dated the 24th day of May A. D. 1753-

Daniel Fulton, D.S.

To John Laporte, Esq^r }
 Surveyor General. }

IN TESTIMONY that the above is a copy of the original remaining on file in the Department of Internal Affairs of Pennsylvania, made conformably to an Act of Assembly approved the 16th day of February, 1833, I have hereunto set my Hand and caused the Seal of said Department to be affixed at Harrisburg, this twenty-first day of February 1906.

Isaac J. Brown
 Secretary of Internal Affairs.