


FORM NO. 1.

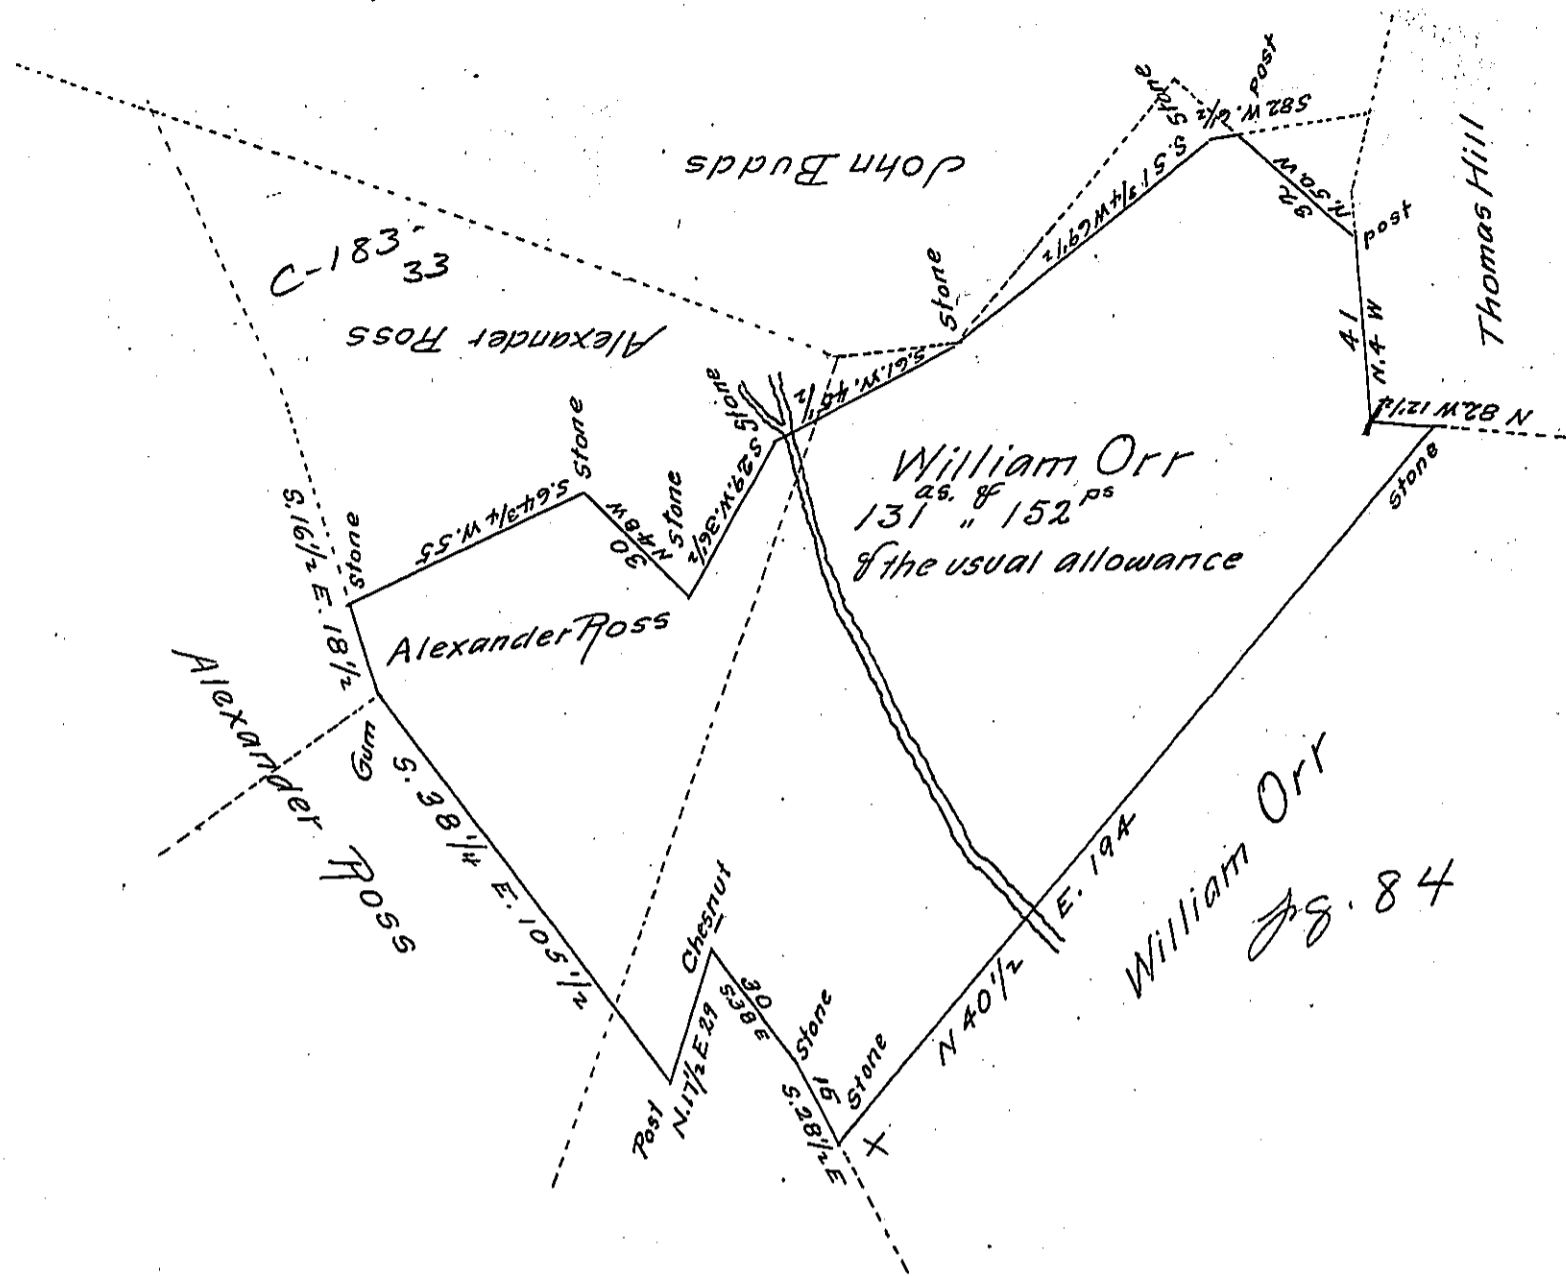

A Draught of a tract of land situate in Little Britain Township in the County of Lancaster containing One hundred and thirty one acres and One hundred and fifty <sup>two</sup> perches and the usual allowance of six p Cent for roads &c.

One hundred acres and the usual allowance is part of a Tract of Two hundred and eight acres of the allowance, Surveyed in pursuance of two warrants granted unto William Orr the one bearing date the 1<sup>st</sup> of April A.D. 1749 and the other the 11<sup>th</sup> of April A.D. 1750, The remainder is part of Five hundred acres surveyed in pursuance of a warrant granted unto Alexander Ross dated the 5<sup>th</sup> of November A.D. 1714 &c.

Surveyed the 17<sup>th</sup> of May AD 1809 for Joshua Hollingsworth and Benjamin Harvey  
per Jacob Hibshman D.S.

To Andrew Porter Esq  
Surveyor General

IN TESTIMONY that the above is a copy of the original remaining on file in the Department of Internal Affairs of Pennsylvania, made conformably to an Act of Assembly approved the 16th day of February, 1833, I have hereunto set my Hand and caused the Seal of said Department to be affixed at Harrisburg, this twenty-fifth day of May 1906

*Joseph P. Brown*  
Secretary of Internal Affairs.