


	Nº where, not roofed	the Courses of those Nº for want of room	Distance
1	N 40 E	14.	
2	N 28 E	14.	
3	N 25 1/2 E	21.	
4	N 4 E	72.	
5	N 22 W	31.	
6	N 47 W	39.	
7	N 46 W	33.	
8	N 82 W	27.	

74

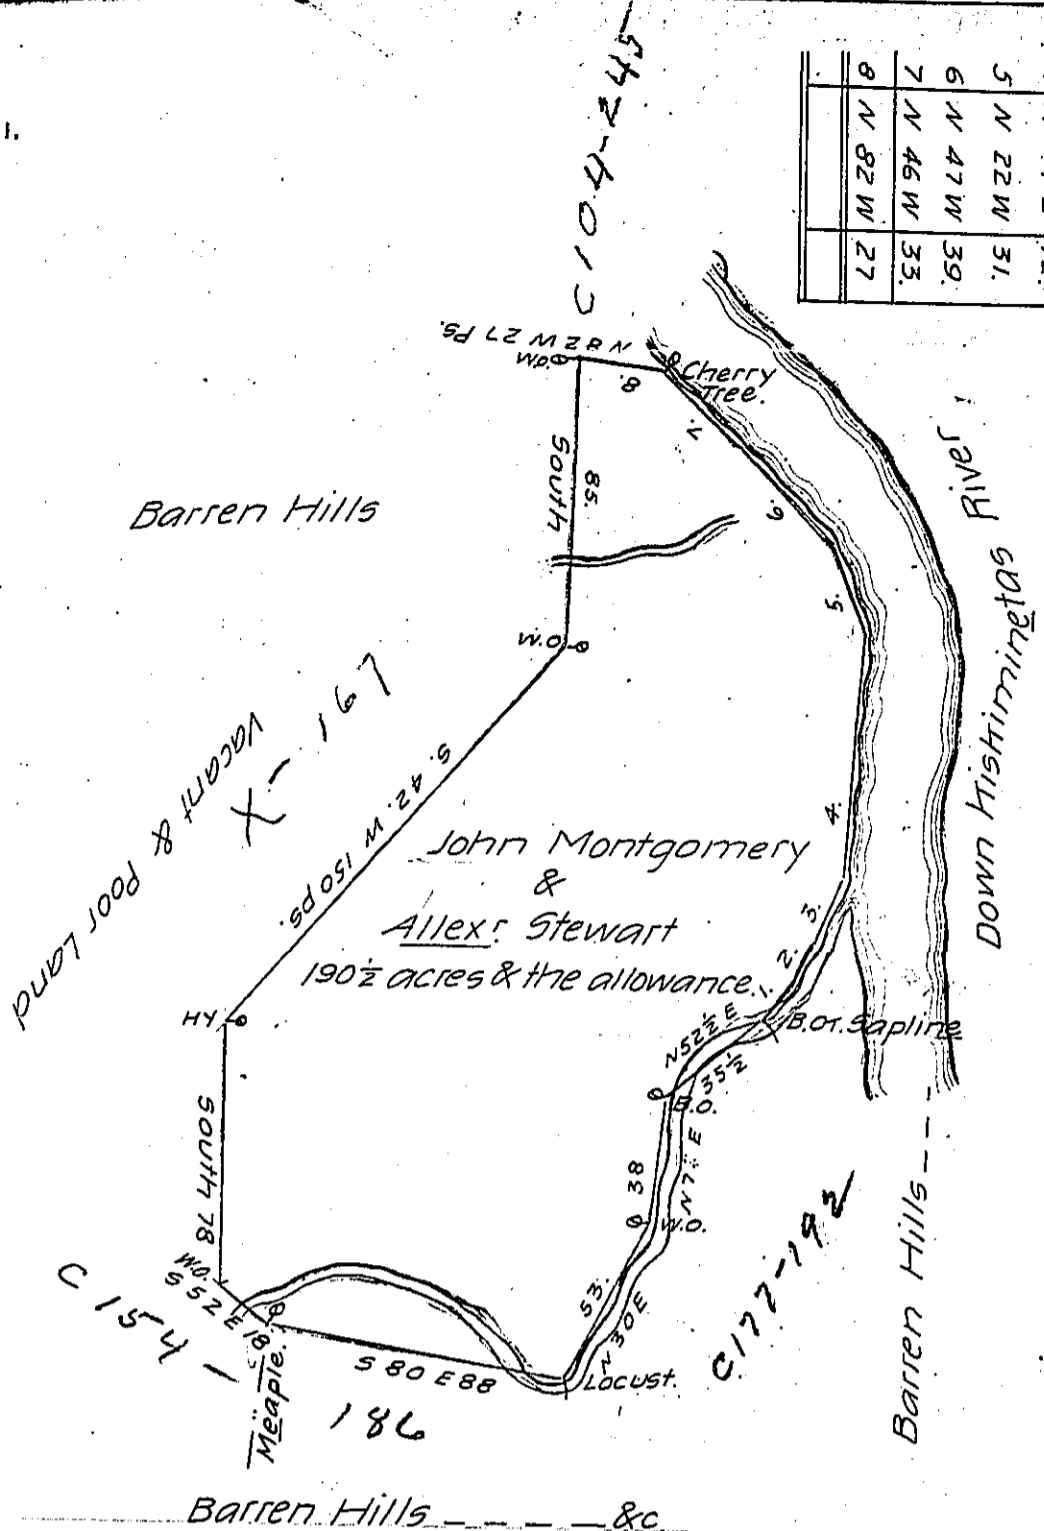

Barren Hills --- &c

Kiskaminates Old Town, Survey'd to John Montgomery Esqr. & Alexander Stewart on the 22d day of March 1769, Contain- ing One Hundred & Ninety acres & an half & the usual allowance of Six P Ct for Roads &c. Situate on the South Side of Kiskamin- ates— By application of the Ninth day of Feby 1769 No. 15

P. Joshua Elder D. S.

To Jno Lukens Esqr. S. Genl

IN TESTIMONY that the above is a copy of the original remaining on file in the Department of Internal Affairs of Pennsylvania, made conformably to an Act of Assembly approved the 16th day of February, 1833, I have hereunto set my Hand and caused the Seal of said Department to be affixed at Harrisburg, this twenty-sixth day of March 1906

Geo. O. Brown
Secretary of Internal Affairs.