


FORM No. 1.

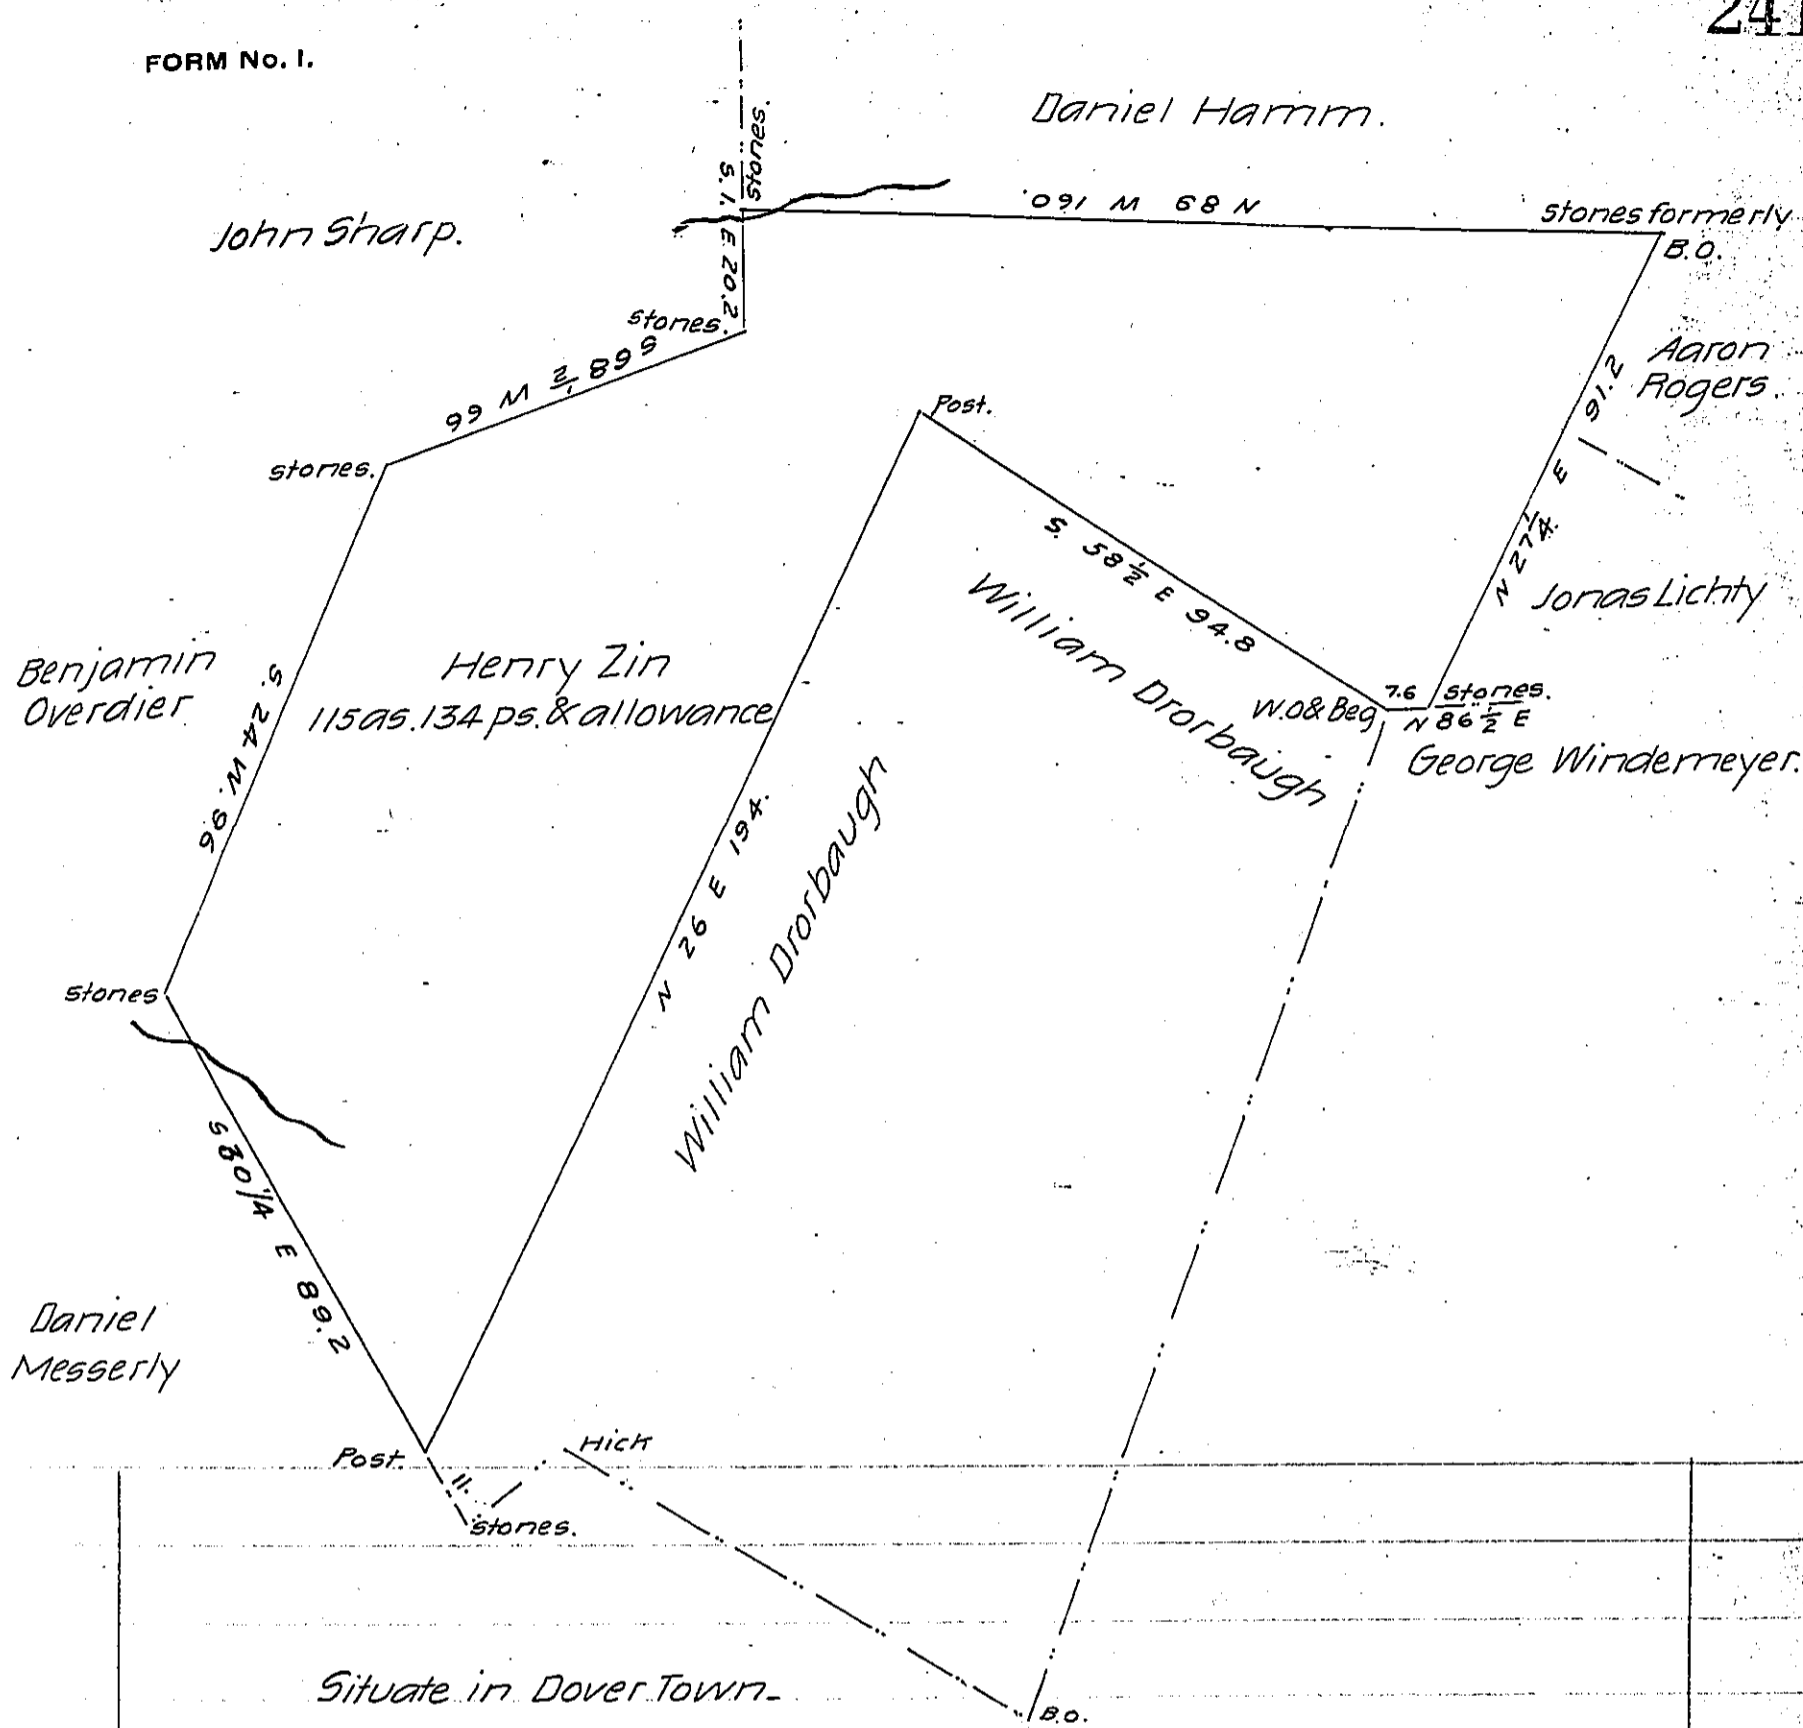

Situate in Dover Town-
 ship York County, Containing
 One hundred and fifteen acres and One hundred and thirty four
 perches and the usual allowance for Roads &c. Surveyed in pursu-
 ance of a Warrant for 100as granted to John Overdier, dated the
 17th day of January A.D. 1794. November 14th A.D. 1864.

D. M. Ettinger - for
 Benjn Leese D.S

IN TESTIMONY that the above is a copy of the original remaining on file in
 the Department of Internal Affairs of Pennsylvania, made
 conformably to an Act of Assembly approved the 16th day of
 February, 1833, I have hereunto set my Hand and caused
 the Seal of said Department to be affixed at Harrisburg,
 this eighth day of June 1906

Isaac R. Brown
 Secretary of Internal Affairs.