


FORM No. 1.

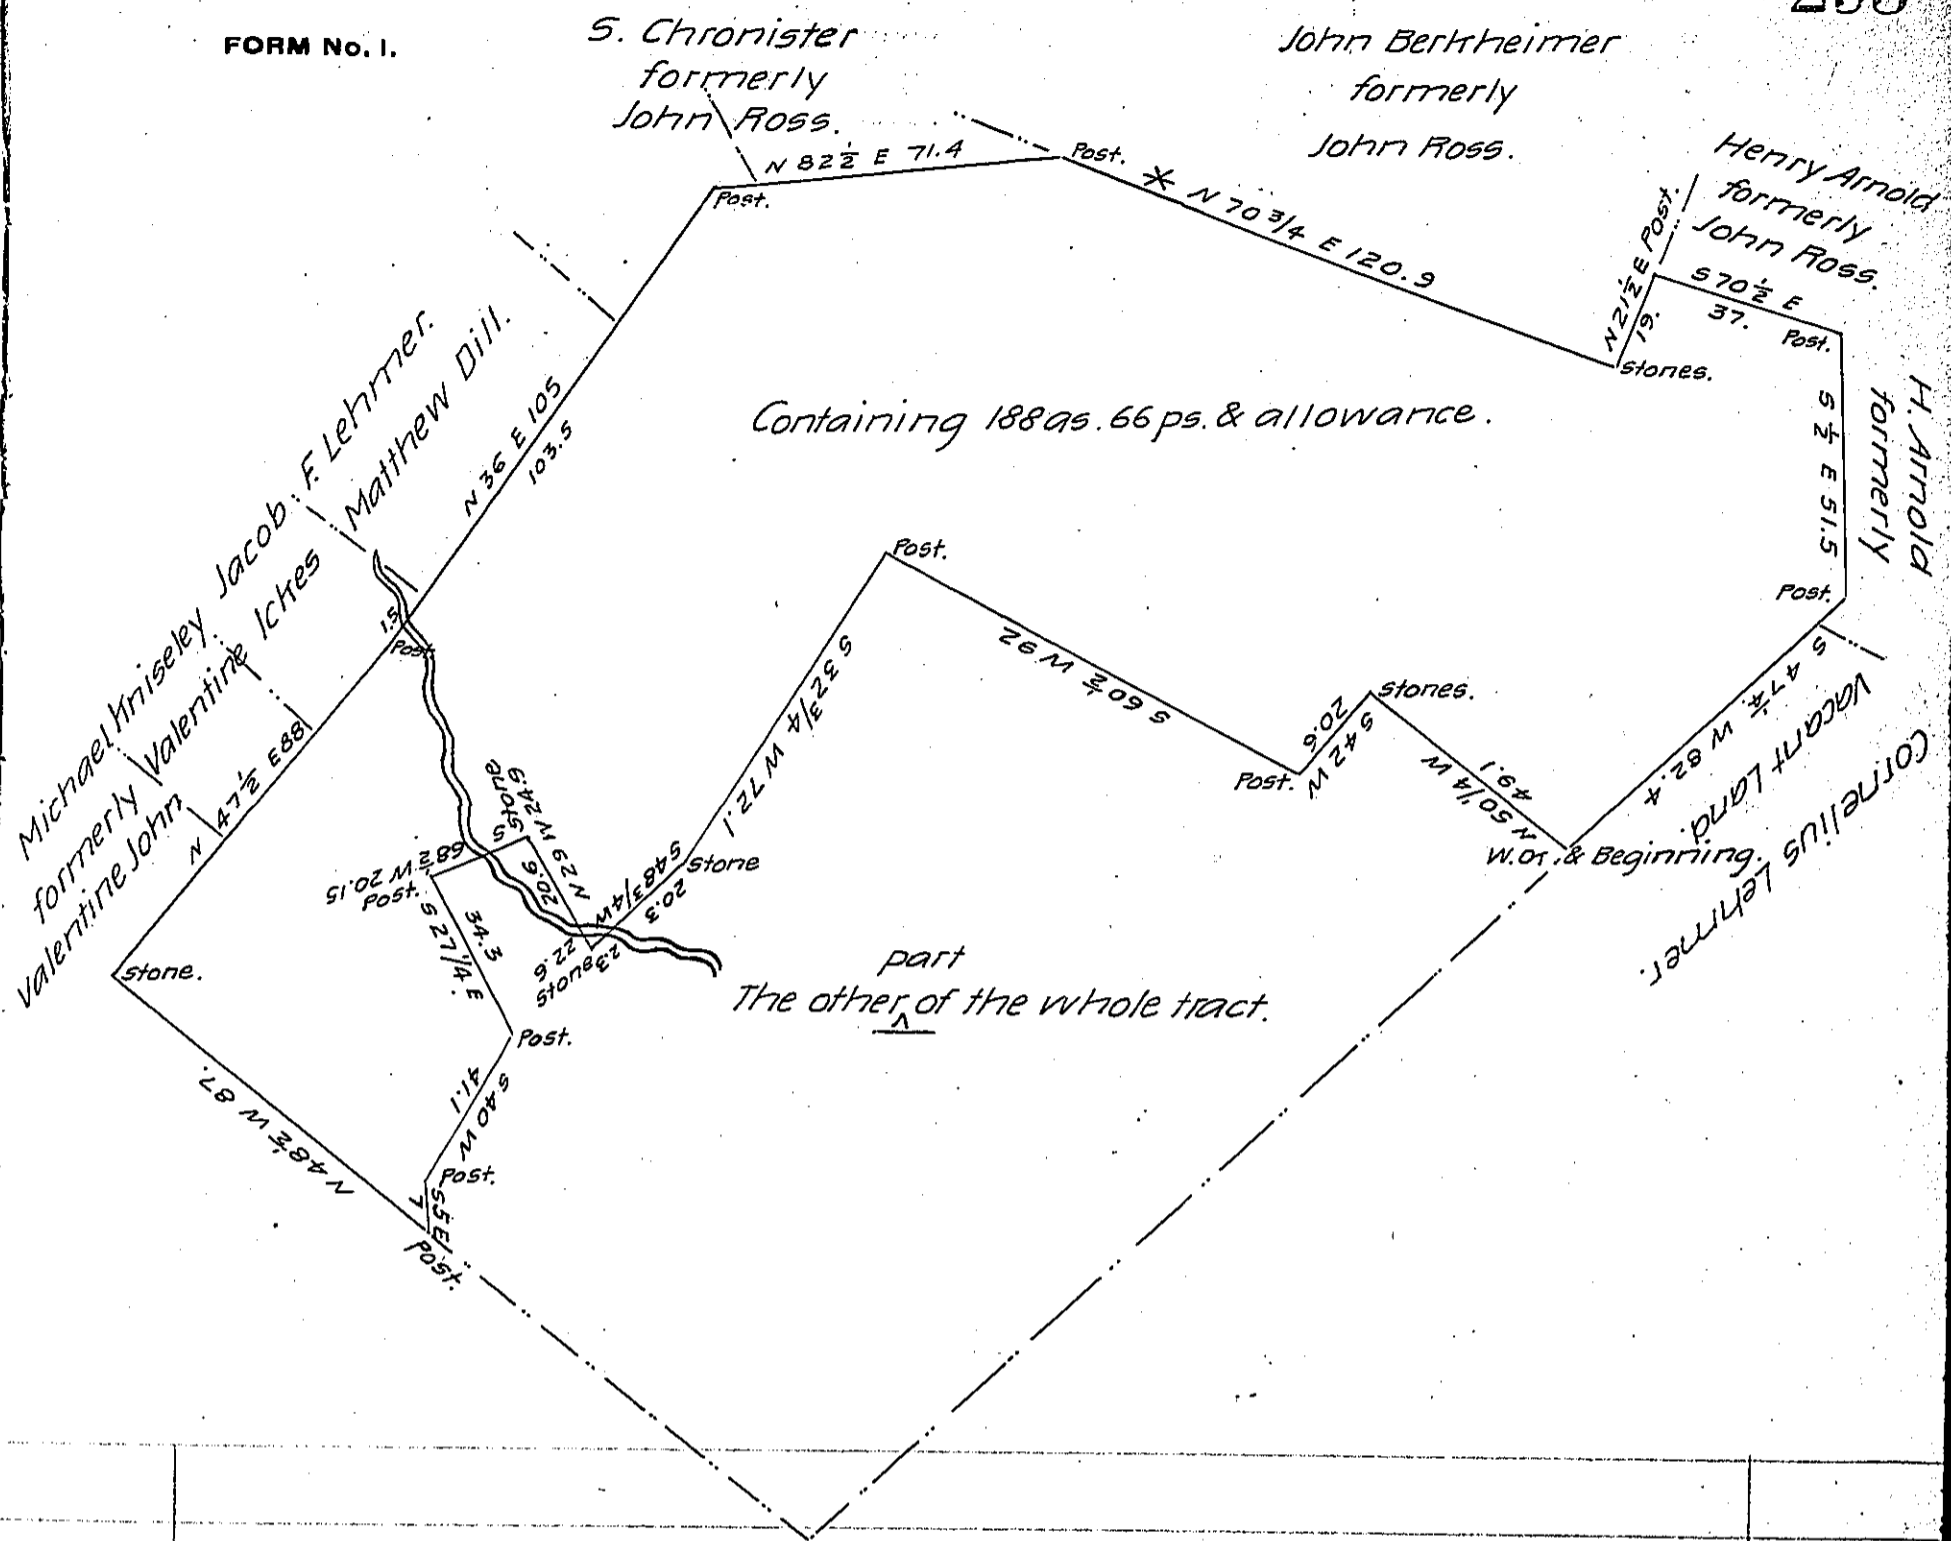

Draft of a tract of land, situated in Carroll township, in the County of York, containing 188 acres and 66 perches, and allowance of six per cent for roads, &c. Surveyed for Jacob F. Lehmer, Daniel Baker, Daniel Mercier, Susannah Chronister, Peter Harbolt, Henry Arnold, Cornelius Lehmer, Elizabeth Fiches' heirs, and Moses Evans, being a part of a larger tract of 273 acres & 131 perches and allowance, originally surveyed in pursuance of a Warrant granted to John Oldshoe, dated the 26 day of May 1763.

Berjn Leese, C.S.

To J. M. Campbell, Surveyor General.

\* Say S. 70 3/4 E.

IN TESTIMONY that the above is a copy of the original remaining on file in the Department of Internal Affairs of Pennsylvania, made conformably to an Act of Assembly approved the 16th day of February, 1833, I have hereunto set my Hand and caused the Seal of said Department to be affixed at Harrisburg, this fifteenth day of June 1906.

*Isaac D. Purroy*  
Secretary of Internal Affairs.