


FORM NO. 1.

Heirs of Wm. Harlon
Peter Gurnon Warentee.

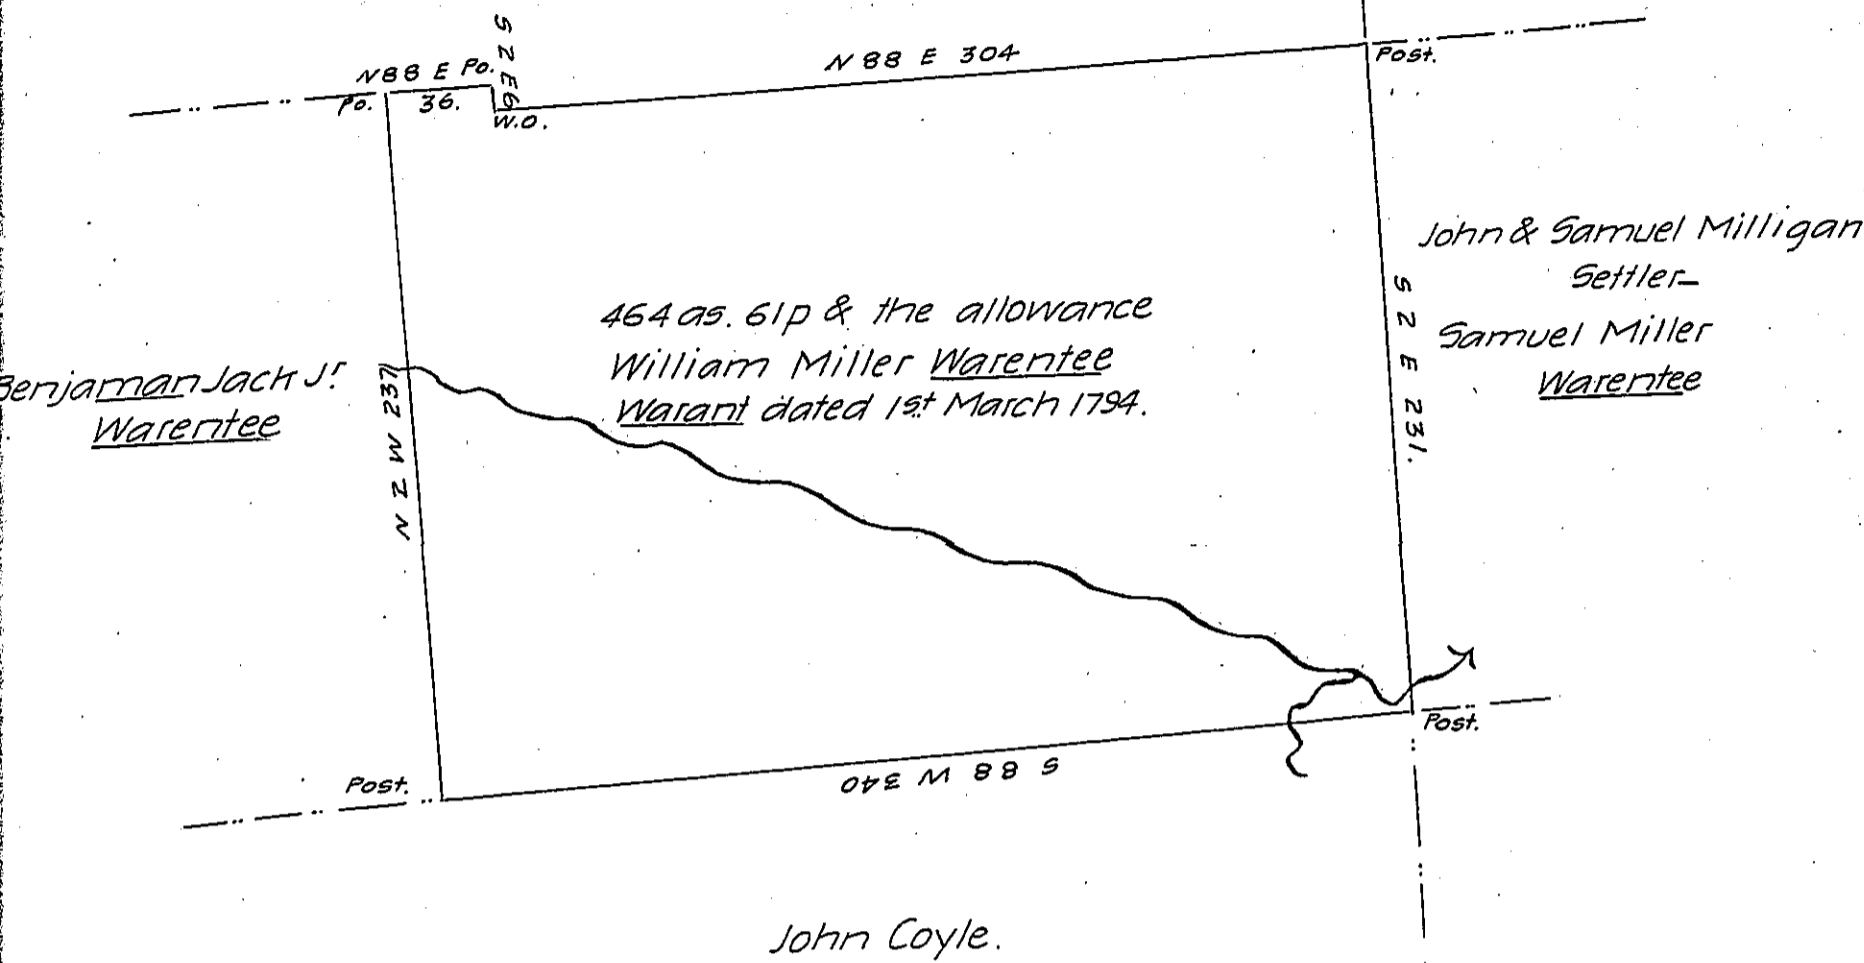

John Coyle.

the above is a Survey of a tract of land Situate in Clearfield Town-
ship Butler County on the waters of Big Buffalo Creek containing four
hundred and Sixty four acres Sixty one perches and the allowance
on which a Warrant of ~~of~~ Survey dated on 1st of March 1794 calling
for 400 acres granted to William Miller was executed on the 6th
day of November 1835 with the concurrence of Edward Downey
who has the Settlement thereon.

James J. Hoge D.S.

Jacob Spangler Esqr.

Surveyer General.

IN TESTIMONY that the above is a copy of the original remaining on file in
 the Department of Internal Affairs of Pennsylvania, made
 conformably to an Act of Assembly approved the 16th day of
 February, 1833, I have hereunto set my Hand and caused
 the Seal of said Department to be affixed at Harrisburg,
 this seventh day of March 1906.

Isaac B. Brown
 Secretary of Internal Affairs.