

a 13-11

Nicholas Wenner

EAST 142

stone

stone

STONE FENCE

c 195-157

Nicholas Petchies

585 E 53


Q.s.r.

STREETS

John Mantz

136^{acres} 80^{perches} & allow

C 230-17

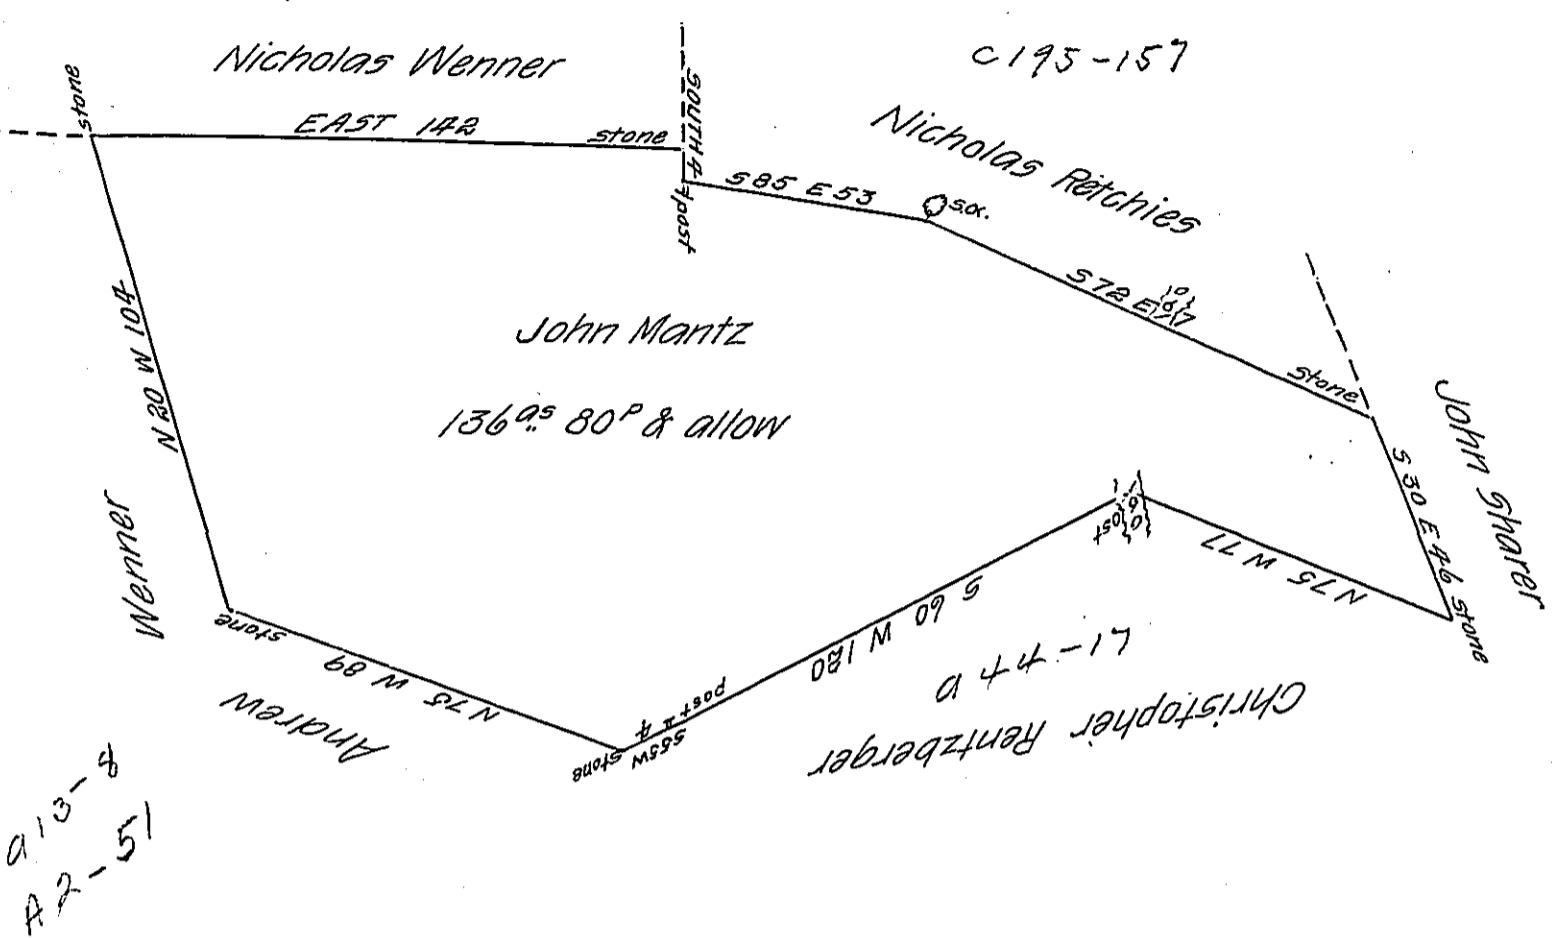

In pursuance of a warrant dated the 28th of November 1754 survey
 ed the above described tract of land unto John Mantz situate in Albany
 township Berks County containing one hundred and thirty six acres and
 eighty perches and allowance of six per cent for roads &c
 To Andrew Porter Esq }
 Surveyor Genl Penna }
 P. James Gull late D.S.
 Certified by John M Hyndman D.S.

IN TESTIMONY that the above is a copy of the original remaining on file in
 the Department of Internal Affairs of Pennsylvania, made
 conformably to an Act of Assembly approved the 16th day of
 February, 1833, I have hereunto set my Hand and caused
 the Seal of said Department to be affixed at Harrisburg,
 this twenty fifth day of April 1906

George P. Roman
 Secretary of Internal Affairs.