


FORM No. 1.

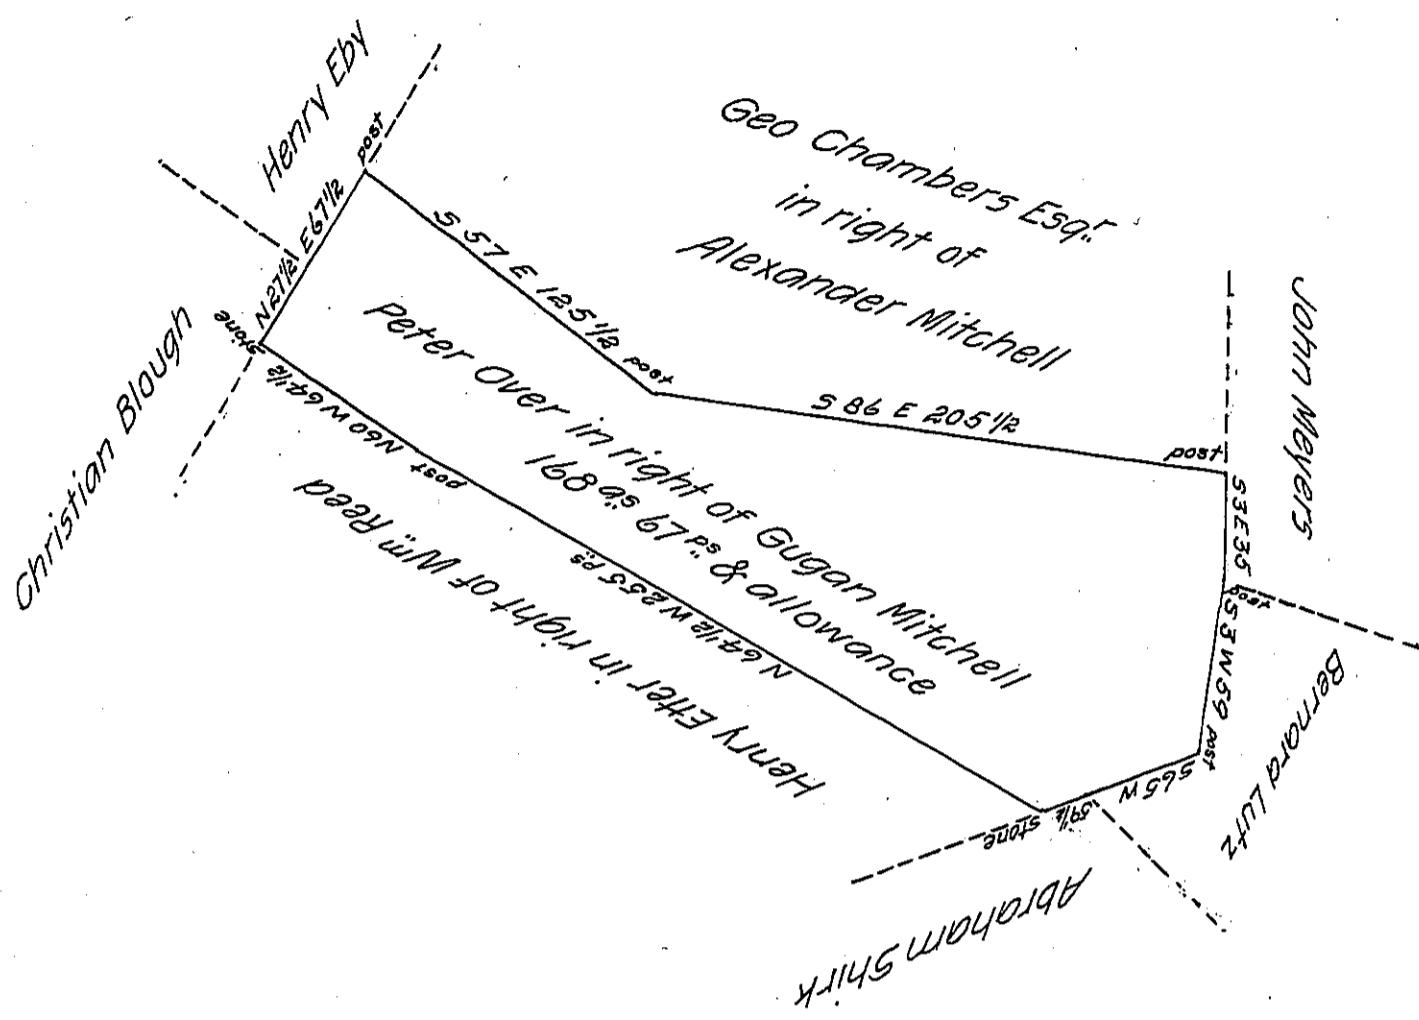

A draught of a tract of land situate in Green township Franklin  
County (formerly Lurgan Township Cumberland County) containing one hun-  
dred and sixty eight acres & sixty seven perches and allowance of six per-  
cent for roads &c Surveyed the 18<sup>th</sup> of March 1822 in pursuance of a warrant  
granted to Gugan Mitchell bearing date the 3<sup>d</sup> day of February 1755.  
To Samuel Cochran Esq.  
Surveyor Gen<sup>r</sup> of Pennsylvania }                                  W<sup>m</sup> S Davis D.S.

IN TESTIMONY that the above is a copy of the original remaining on file in  
the Department of Internal Affairs of Pennsylvania, made  
conformably to an Act of Assembly approved the 16th day of  
February, 1833, I have hereunto set my Hand and caused  
the Seal of said Department to be affixed at Harrisburg,  
this ninth day of May 1906

*Geo. C. S. Brown*  
Secretary of Internal Affairs.