


Land supposed to be
in Lyboine Township

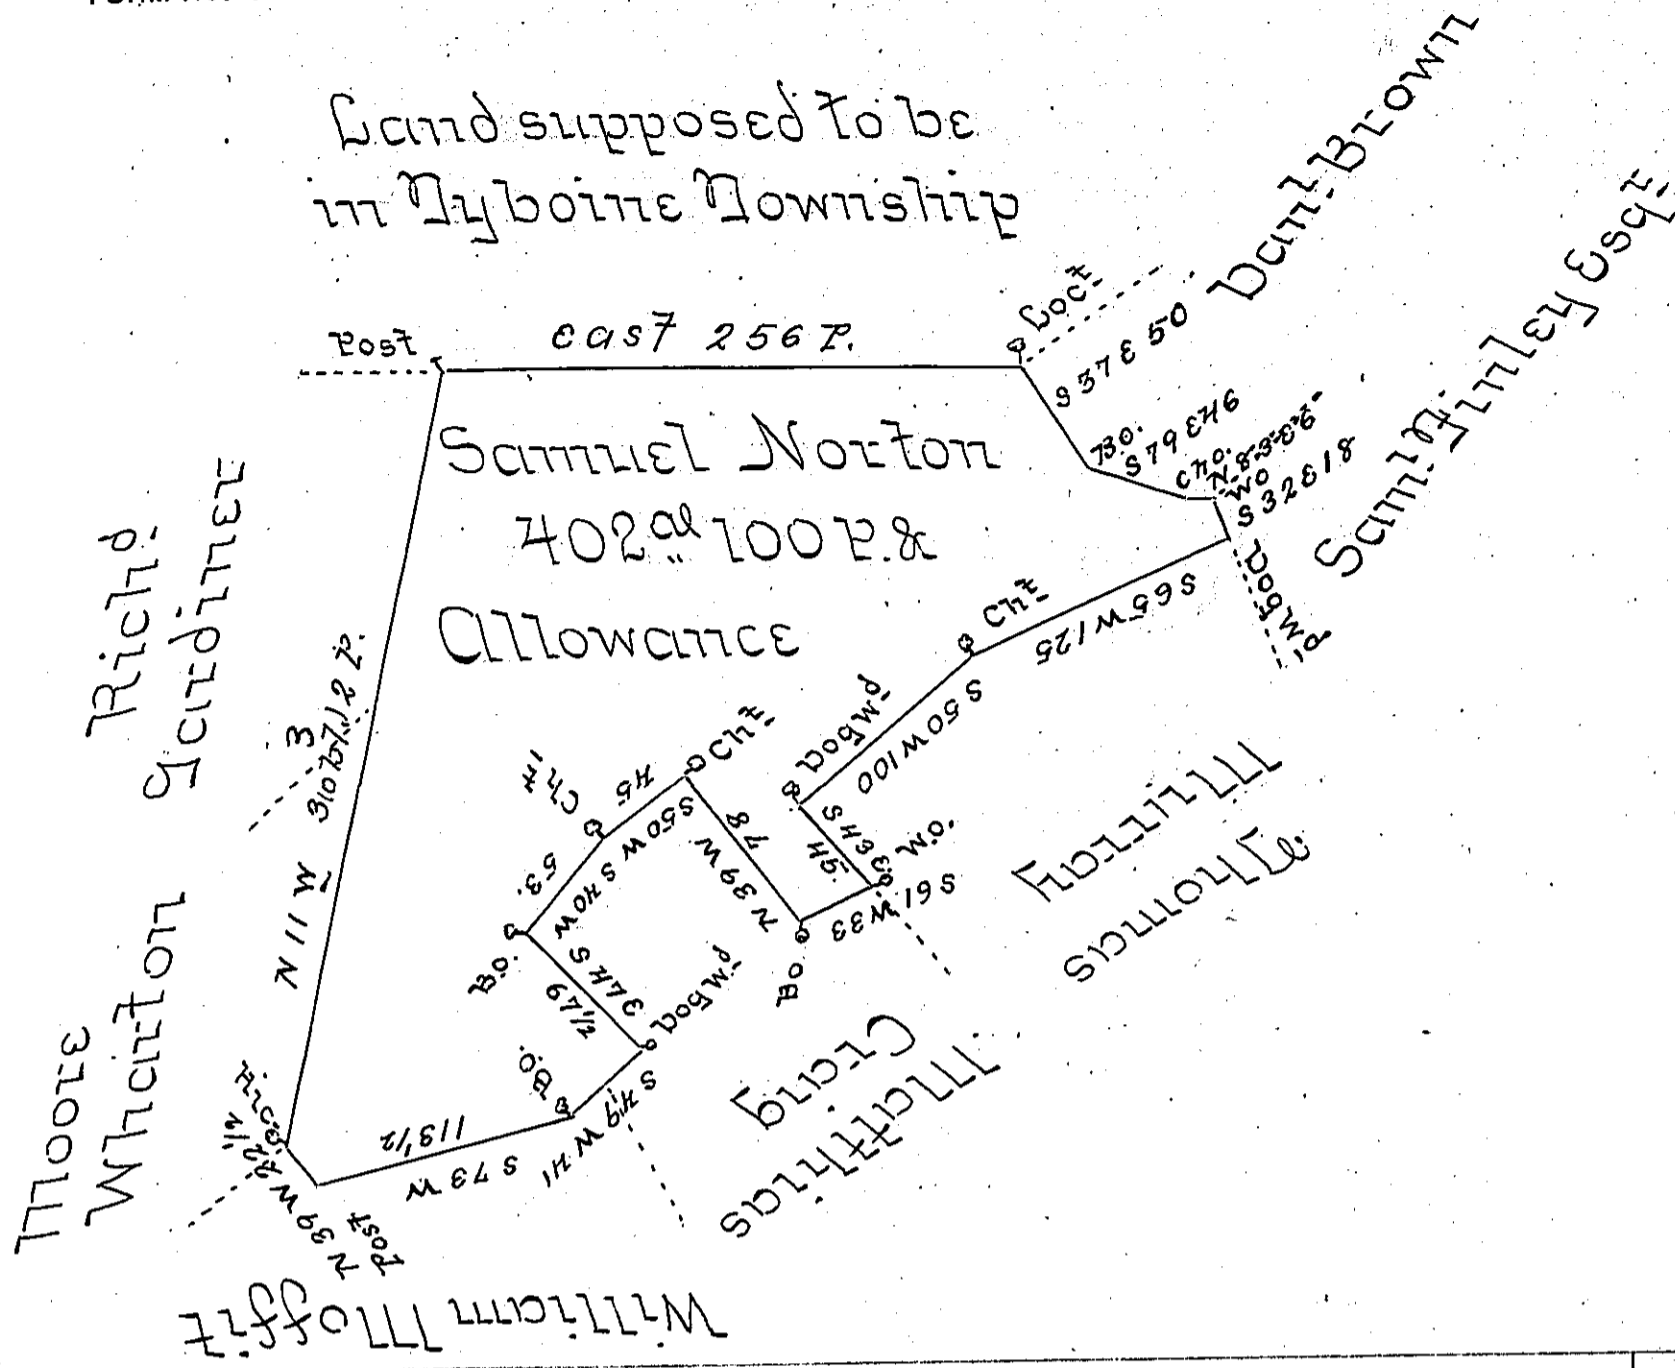

A Draft of a Tract of Land Situate in Newton Township in the County of Cumberland containing four hundred and two Acres and 100 Perches and the Allowance of Six P. Cent. for Roads &c^a Surveyed June 21st 1794 in pursuance of a Warrant granted to Samuel Norton bearing Date the 29th Day of January 1794.

Matthew Henderson U.S.

To Daniel Brodhead Esquire
Surveyor General of
Pennsylvania.

IN TESTIMONY that the above is a copy of the original remaining on file in the Department of Internal Affairs of Pennsylvania, made conformably to an Act of Assembly approved the 16th day of February, 1833, I have hereunto set my Hand and caused the Seal of said Department to be affixed at Harrisburg, this SEVENTEENTH day of April 1906.

Isaac P. Brown
Secretary of Internal Affairs.