


John Brown

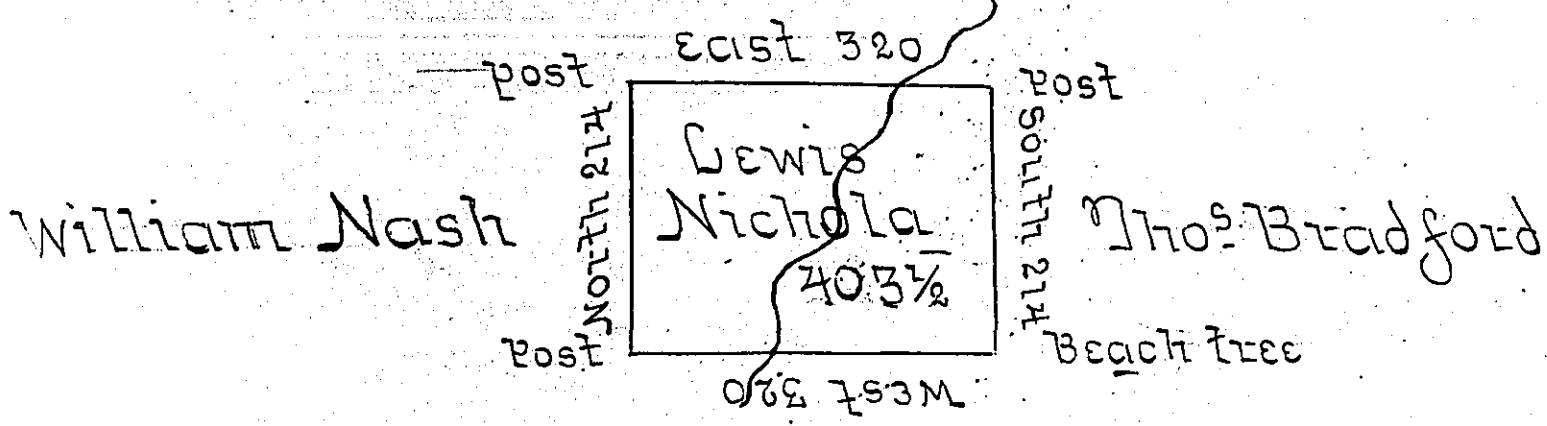

Willson & Co.

A Draft of a tract of land Called,
 Situate Adjoining Thos Bradford and others on
 the Waters of Lake Erie in the County of Allegha-
 ny Surveyed the third day of June 1794 in per-
 suance of a Warrant Dated the 18th day of April
 1792 Containing four hundred three and a half
 Acres and Allow^s of 6 per Cent.

Thos Rees D.S.

To Daniel Brodhead Esquire
 Surveyor General

IN TESTIMONY that the above is a copy of the original remaining on file in
 the Department of Internal Affairs of Pennsylvania, made
 conformably to an Act of Assembly approved the 16th day of
 February, 1833, I have hereunto set my Hand and caused
 the Seal of said Department to be affixed at Harrisburg,
 this SECOND day of JUNE 1906.

Lucas D. Brown
 Secretary of Internal Affairs.