


FORM No. 1.

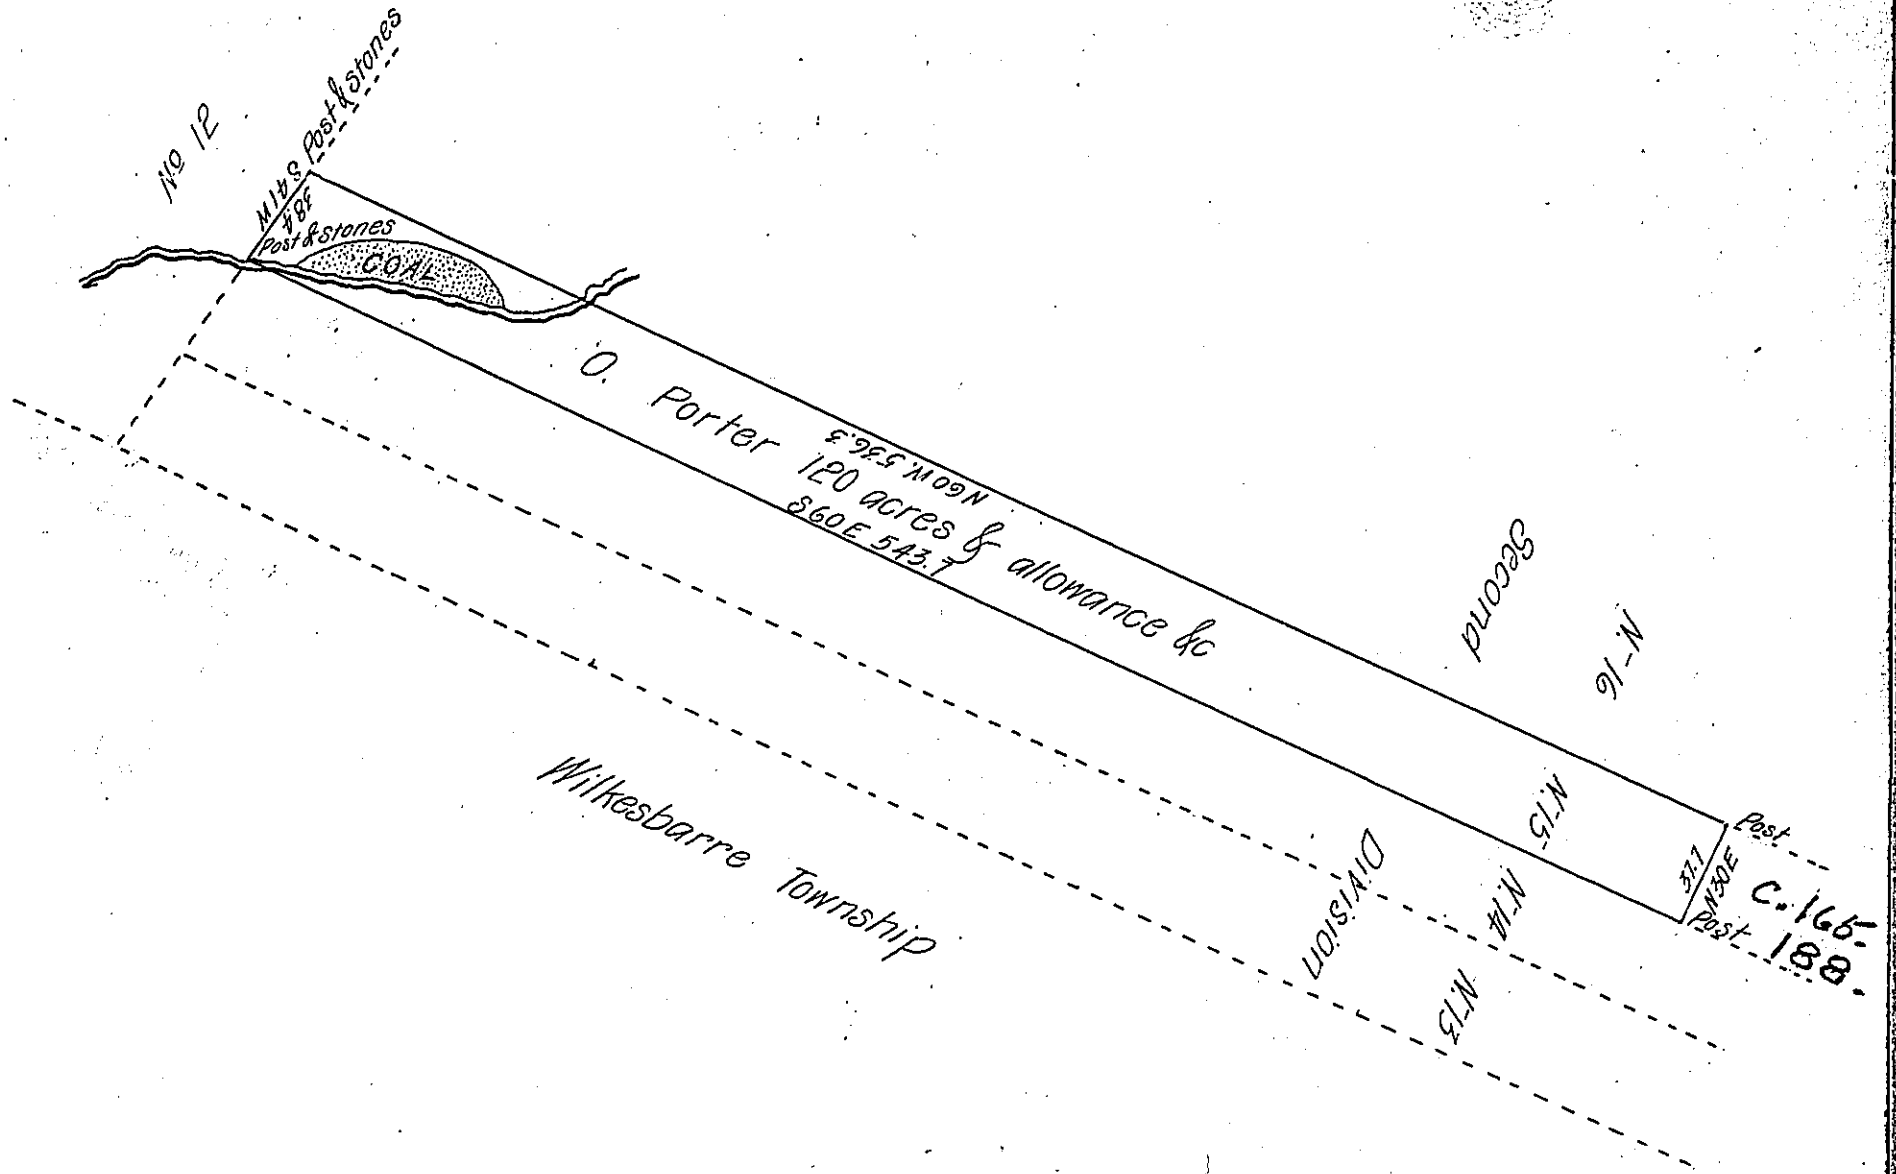

*Draught of a tract of land situate in the township of Pittston one of the 17 townships in Luzerne County adjoining land certified to the township Committee and being part of lot Numbered 15 of the second division of lots of said township containing one hundred and twenty acres of land besides the usual allowance &c. Surveyed the above described tract of land the 15<sup>th</sup> day of March A<sup>o</sup> D<sup>o</sup> 1830 for Orlando Porter by Virtue of his Warrant dated the 22<sup>d</sup> day of January A<sup>o</sup> D<sup>o</sup> 1830.*

*John Bennet D.S.*

*To Gabriel Heister Esq<sup>r</sup>  
Surveyor General.*

**IN TESTIMONY** that the above is a copy of the original remaining on file in the Department of Internal Affairs of Pennsylvania, made conformably to an Act of Assembly approved the 16th day of February, 1833, I have hereunto set my Hand and caused the Seal of said Department to be affixed at Harrisburg, this *ninth* day of *JULY* 1906

*Isaac P. Brown*  
Secretary of Internal Affairs.