


FORM No. 1.

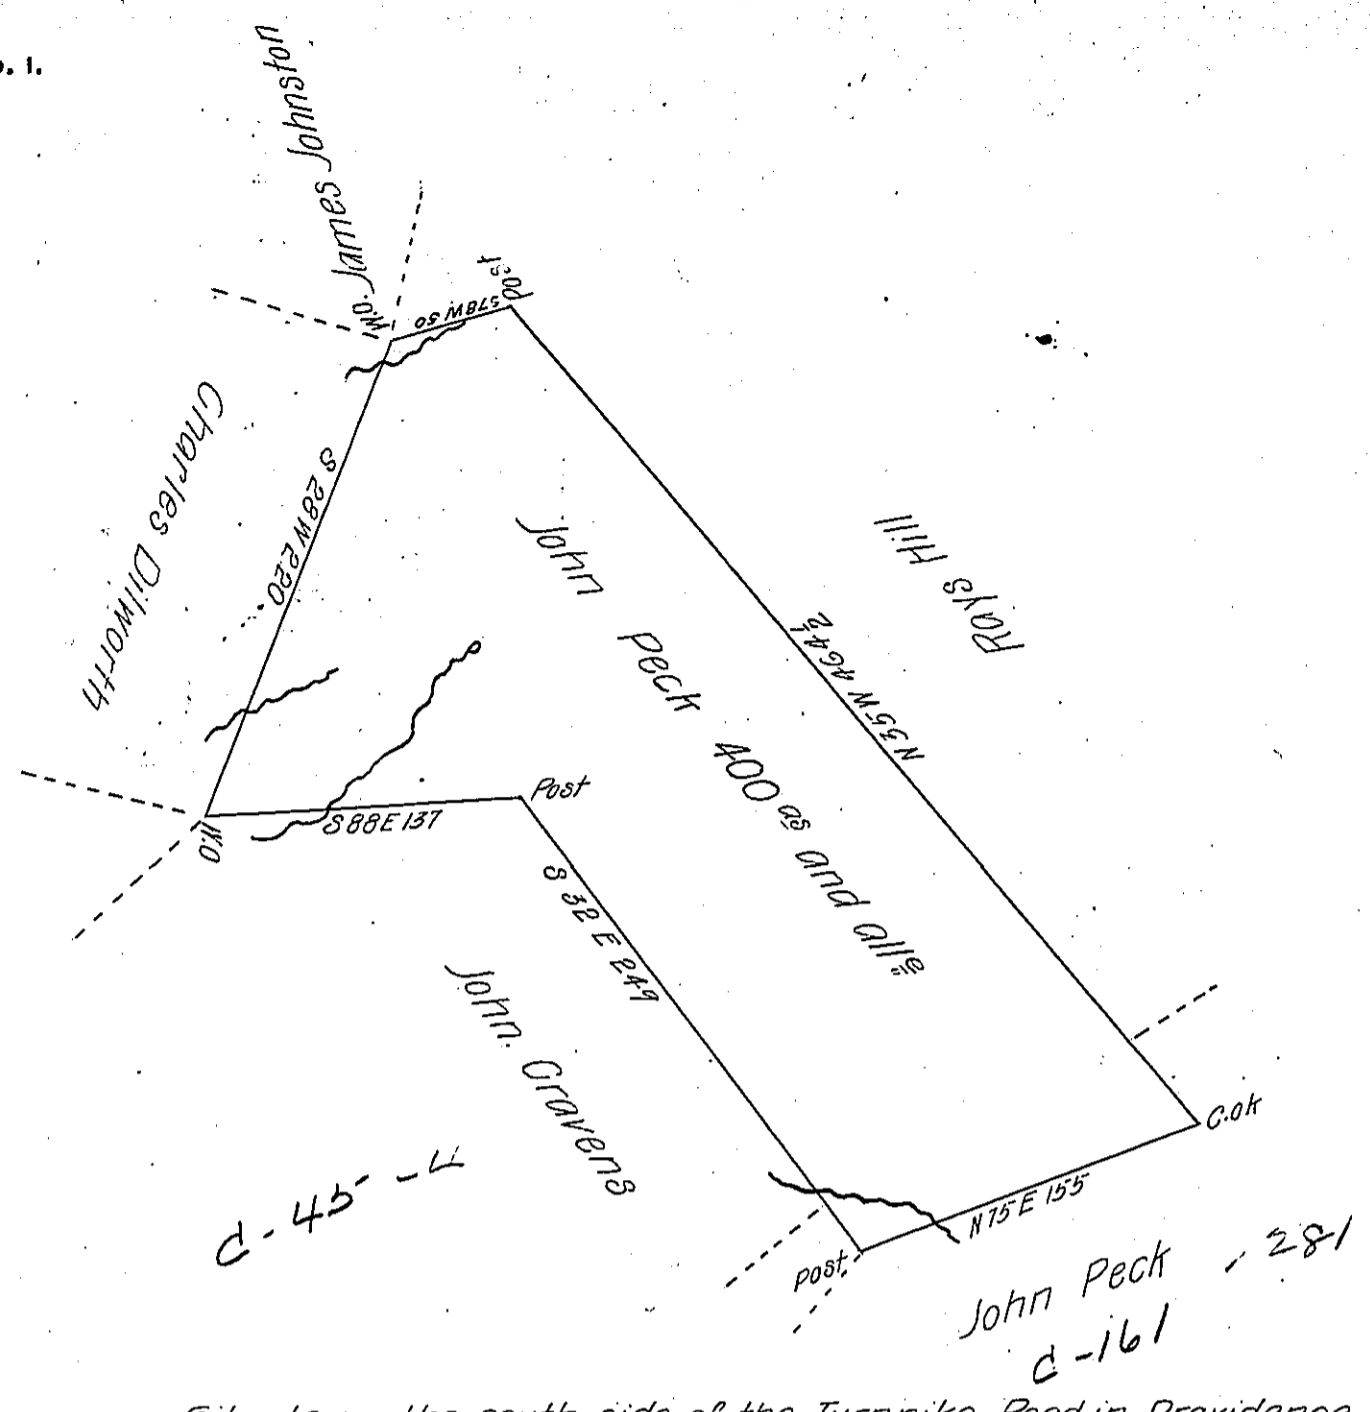

Situate on the south side of the Turnpike Road in Providence township Bedford County. Surveyed the 9th day of Nov^r. 1785 under the direction of George Woods Jr late deputy surveyor in Pursuance of a Warrant for 400 acres dated the 25th day of October 1784. Resurveyed the 6th day of April 1830.

James Piper D.S.

Gabriel Hiester Esq^r
Surveyor General

IN TESTIMONY that the above is a copy of the original remaining on file in the Department of Internal Affairs of Pennsylvania, made conformably to an Act of Assembly approved the 16th day of February, 1833, I have hereunto set my Hand and caused the Seal of said Department to be affixed at Harrisburg, this ninth day of JULY 1906

Samuel R. Brown
Secretary of Internal Affairs.