


John Steel.

Hugh McCullough

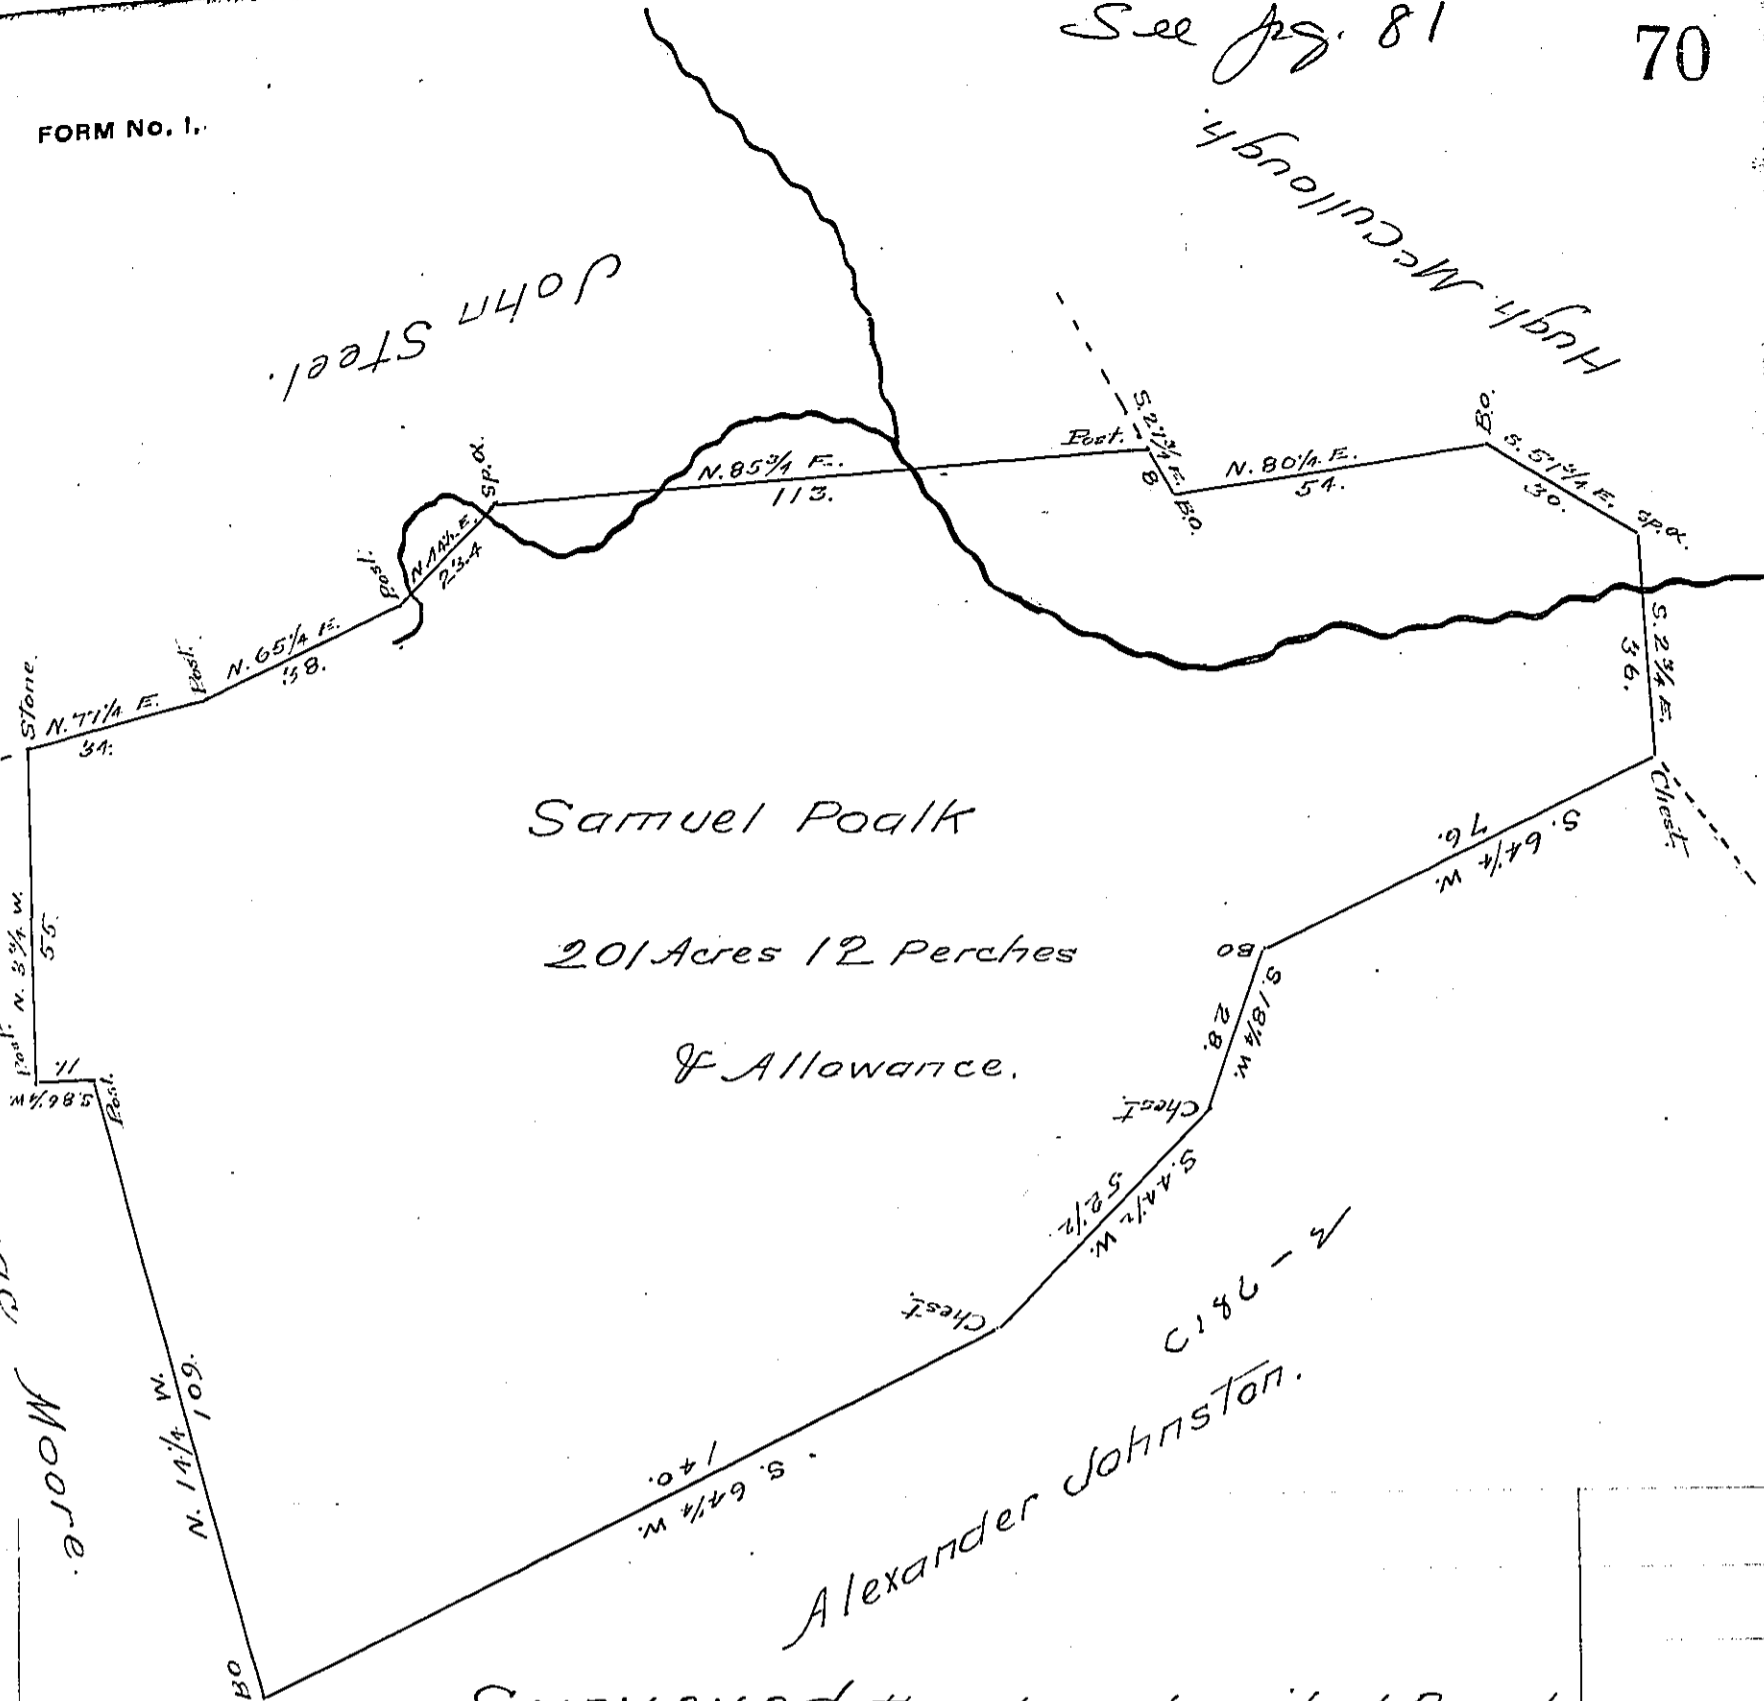

Samuel Poalk

201 Acres 12 Perches

& Allowance.

Alexander Johnston.

Isaac Moore.

Surveyed the above described Parcel

of Land containing two hundred and one Acres and twelve perches & Allowance of 6 percent situate in Drumore Township Lancaster County, being part of 365 Acres & Allce Surveyed to Samuel Poalk, in Pursuance of a Warrant bearing date the 13th December 1752 and Returned into the Surveyor Generals Office

29th August— Joshua Scott—

To Andrew Porter Esq^r }
Surveyor General

I do hereby certify that the above Survey was made by my orders September first 1809. Jacob Hibshman D.S.

IN TESTIMONY that the above is a copy of the original remaining on file in the Department of Internal Affairs of Pennsylvania, made conformably to an Act of Assembly approved the 16th day of February, 1833, I have hereunto set my Hand and caused the Seal of said Department to be affixed at Harrisburg, this twelfth day of May 1906.

Isaac P. ...
Secretary of Internal Affairs