


Schuylkill Front St

Schuylkill Second St.

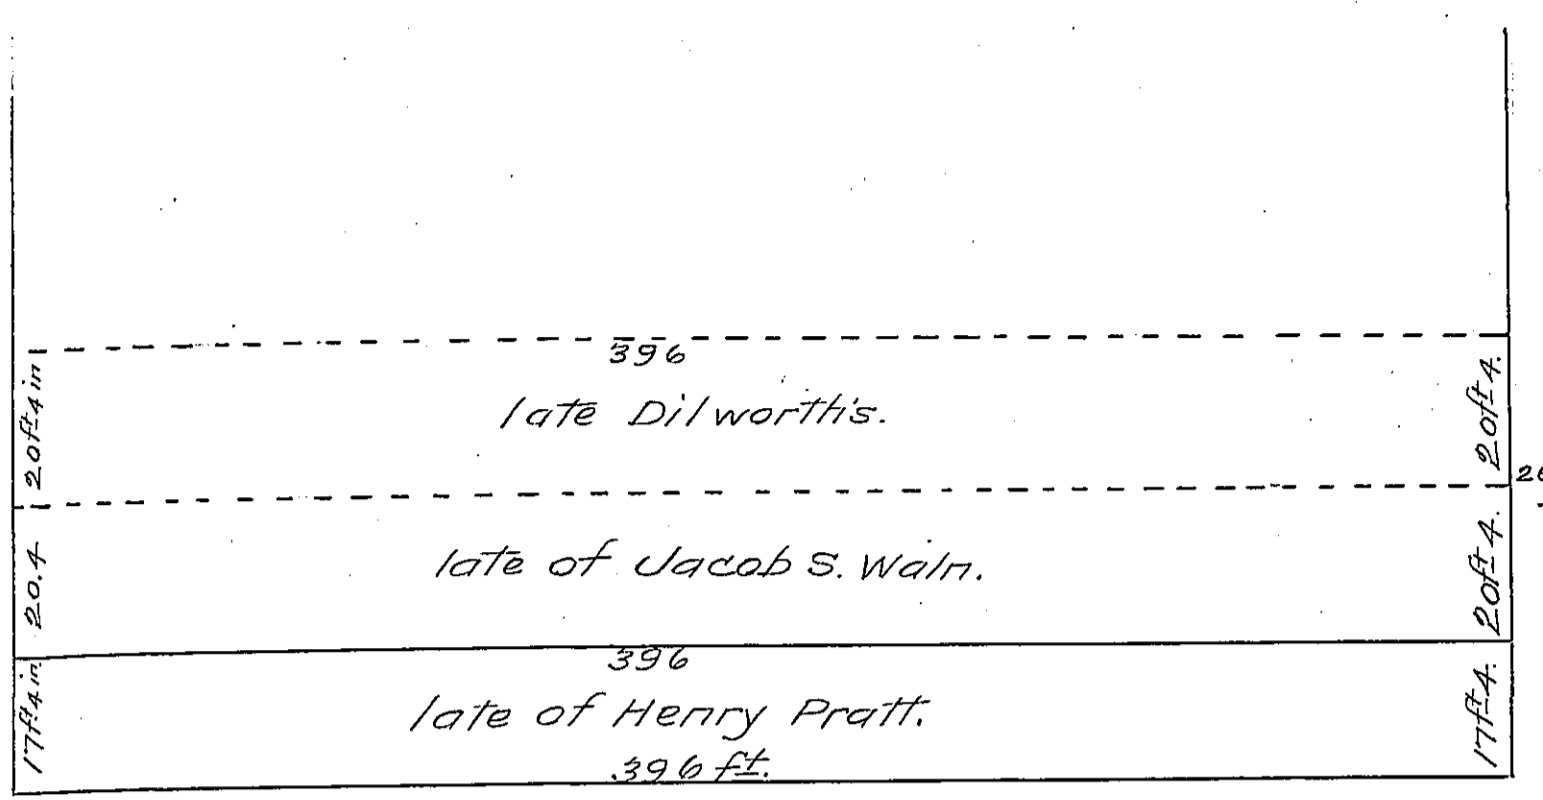

Filbert Street.

June 16, 1851 Surveyed for M. S. Wickersham for the use of the land department of Pennsylvania. A lot of ground situate on the North side of Filbert Street in the City of Philadelphia between Schuylkill front street and Schuylkill second street Containing on the said Schuylkill front street seventeen feet four inches and continuing that width Eastward along said Filbert Street Three hundred and ninety six feet to Schuylkill second Street Being the same lot which the inspectors by Indenture dated July 13 1809 Recorded at Philadelphia in Deed book U.C. No. 5 page 256 &c granted to Henry Pratt in fee. Isaac Shallcuss Surveyor of the County of Phila.

IN TESTIMONY that the above is a copy of the original remaining on file in the Department of Internal Affairs of Pennsylvania, made conformably to an Act of Assembly approved the 16th day of February, 1833, I have hereunto set my Hand and caused the Seal of said Department to be affixed at Harrisburg, this twenty ninth day of May 1906

Isaac D. Brown  
Secretary of Internal Affairs.