


John Robeson

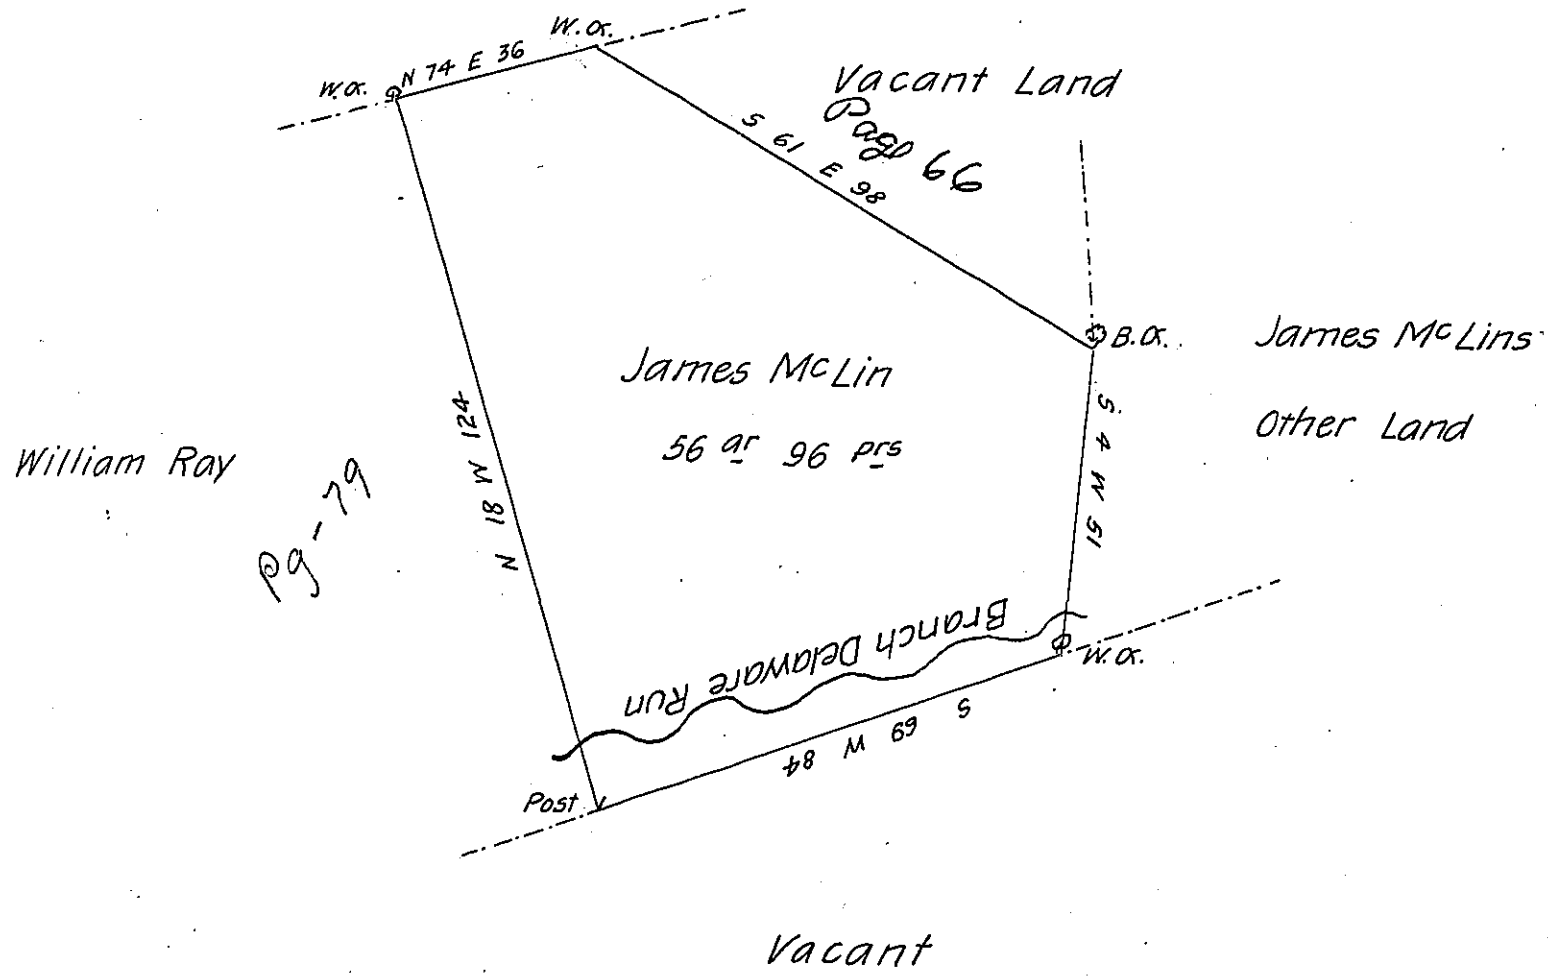

Draught of a tract of Land Situate in Greenwood Town-
 ship Mifflin County Containing Fifty six Acres & 96 Perches & the
 allowance of six P. Cent for Roads &c. Survey'd the 8th day of Aprile
 1795 in persuance of a Warrent ~~dated the~~ Granted to James McLin
 dated the 6th day of December 1793

James Harris D.S.

To Daniel Brodhead Esqr
 Surv^r Gen^l of Pennsylv^a

IN TESTIMONY that the above is a copy of the original remaining on file in
 the Department of Internal Affairs of Pennsylvania, made
 conformably to an Act of Assembly approved the 16th day of
 February, 1833, I have hereunto set my Hand and caused
 the Seal of said Department to be affixed at Harrisburg,
 this first day of May 1906

Loac R. Brown
 Secretary of Internal Affairs