


FORM No. 1.

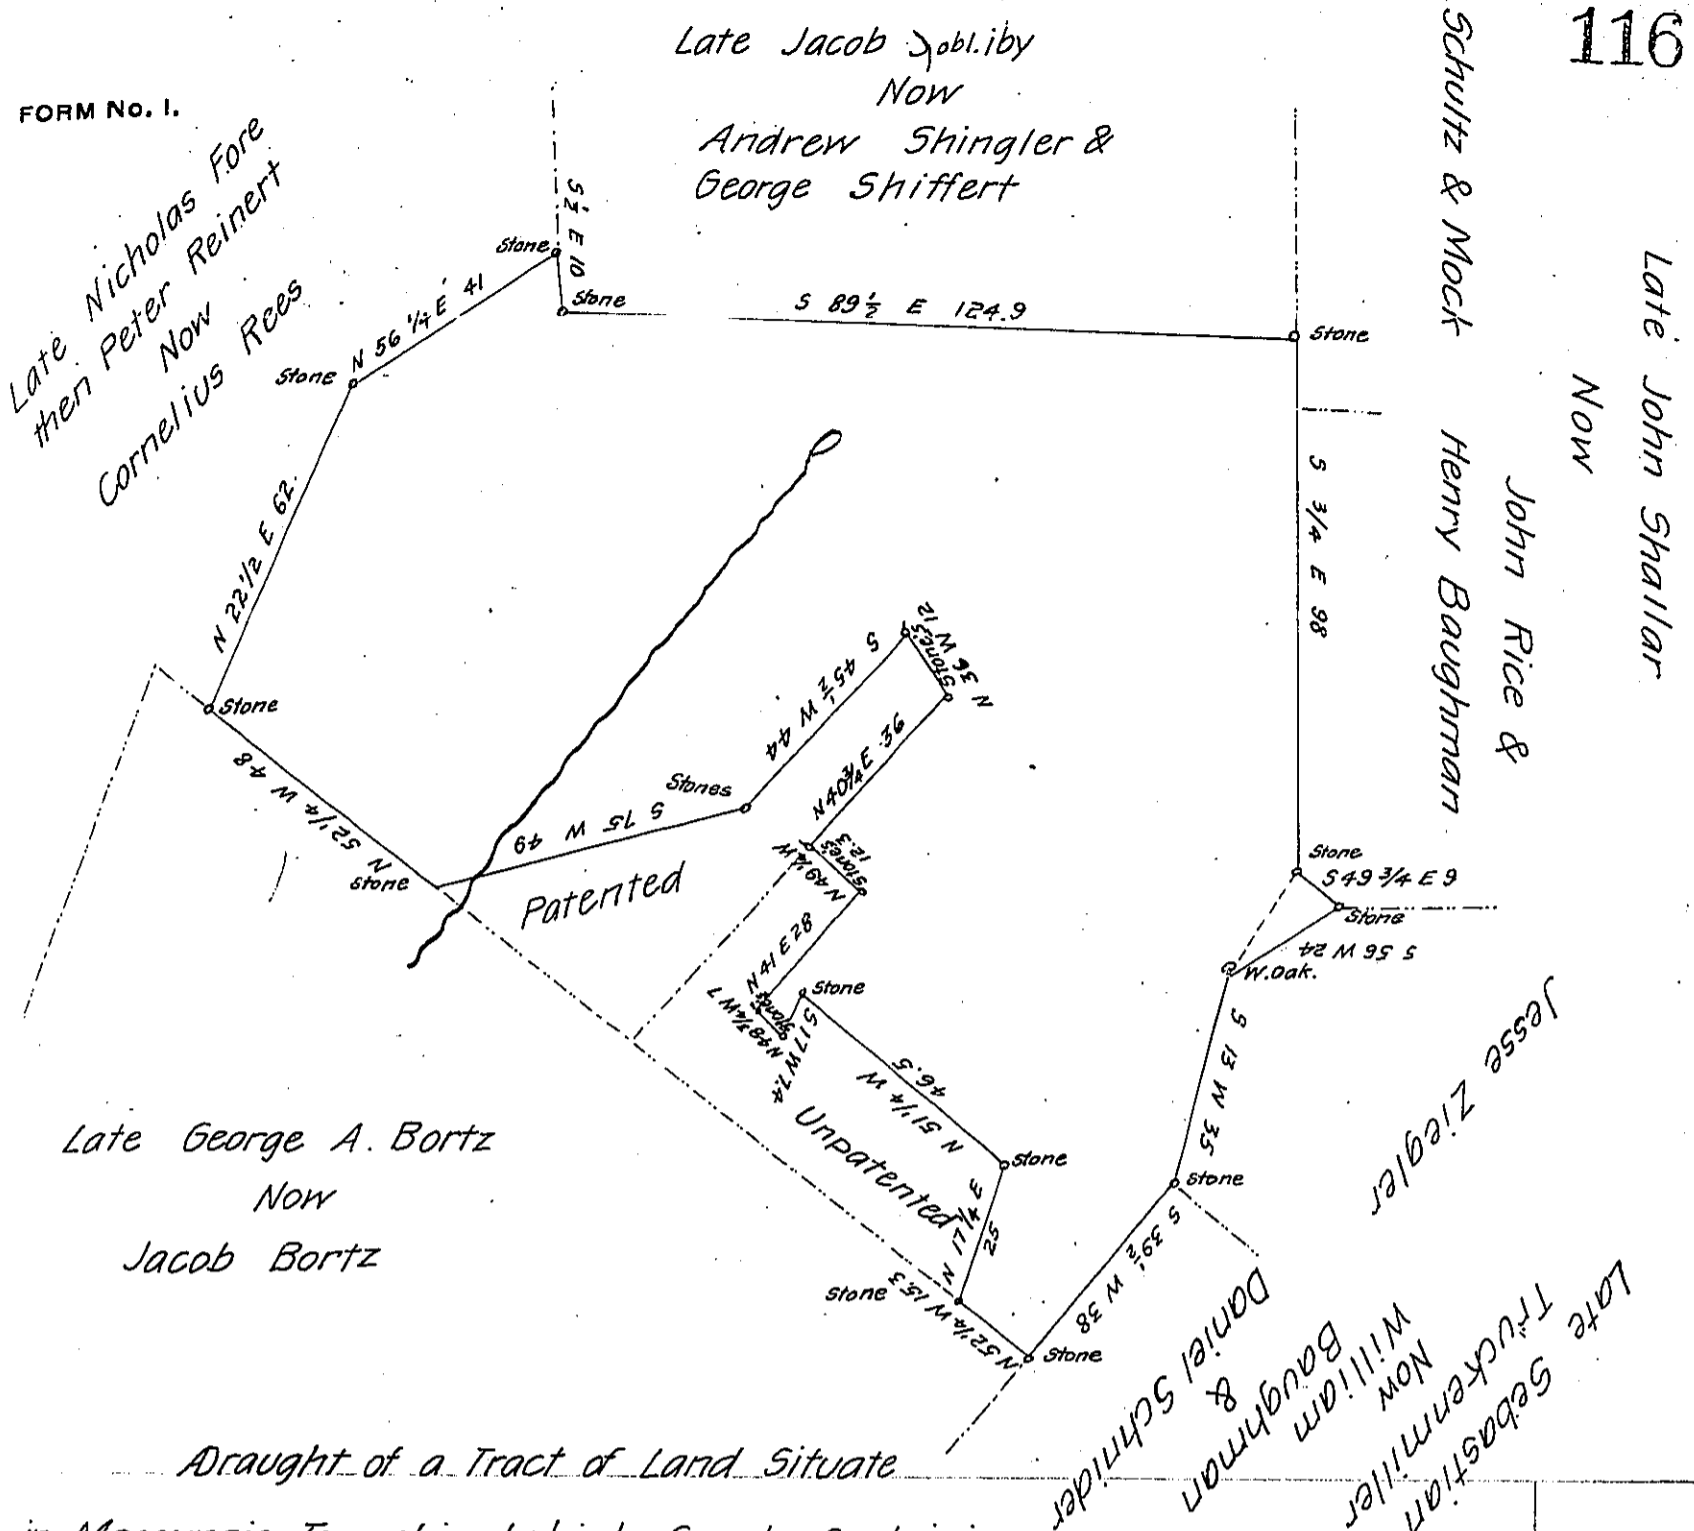

Draught of a Tract of Land Situate

in Maccungie Township Lehigh County Containing
 One hundred and Fourteen Acres and Forty Perches and the allowance
 of Six pr. ct. &c. Being part of One hundred twenty five Acres thirty six perch-
 es and Allowance Originally Surveyed by Warrant dated 26th of August
 1752 to George Mayne the above now Returned for Daniel Kriebel April 18th
 AD 1842

PL

Jonas Haas D.S.

To Jacob Sallade Esq^r

Surveyer Gen^l

NB. the small corner dot of is in peaceable possession over thirty years

IN TESTIMONY that the above is a copy of the original remaining on file in
 the Department of Internal Affairs of Pennsylvania, made
 conformably to an Act of Assembly approved the 16th day of
 February, 1833, I have hereunto set my Hand and caused
 the Seal of said Department to be affixed at Harrisburg,
 this ninth day of May 1906

Joac. R. Brown
 Secretary of Internal Affairs.