


FORM No. 1.

Vacant Land

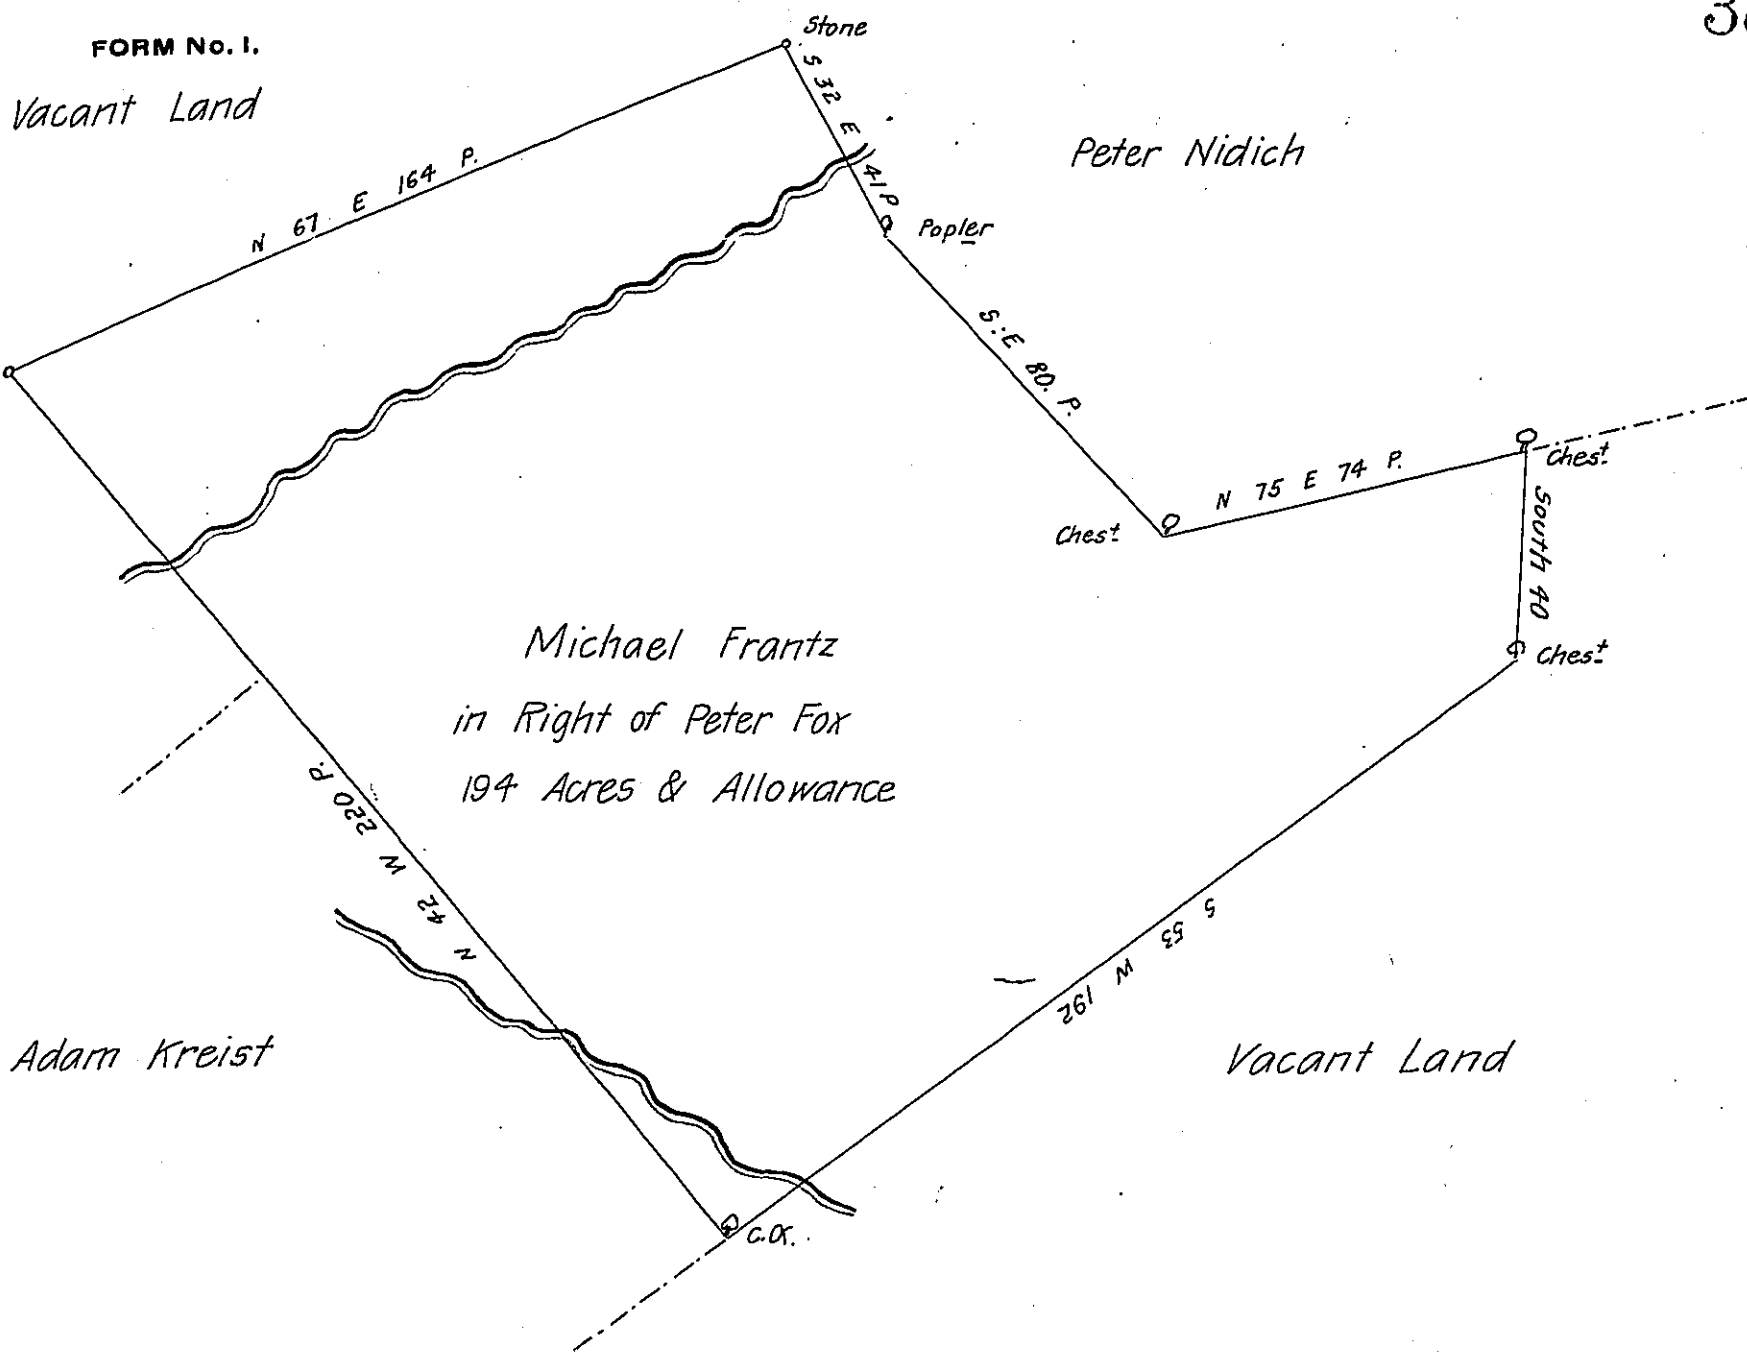

By Virtue of an Application No 730 dated the Fourth day of September 1765 Surveyed the 18th day of October 1786 To Michael Frantz In right of Peter Fox the above described tract of Land situate in Hanover Township Dauphin County Containing one hundred and ninety Four acres and allowance of Six P. Cent for Roads &c

Thomas Clark D.S.

To John Lukens Esquire

Surveyor Genral of Pennsylvania

Now East Hanover Township

IN TESTIMONY that the above is a copy of the original remaining on file in the Department of Internal Affairs of Pennsylvania, made conformably to an Act of Assembly approved the 16th day of February, 1833, I have hereunto set my Hand and caused the Seal of said Department to be affixed at Harrisburg, this.....sixteenth..... day of.....April..... 1906

Isaac P. Johnson
Secretary of Internal Affairs.