


FORM No. 1.

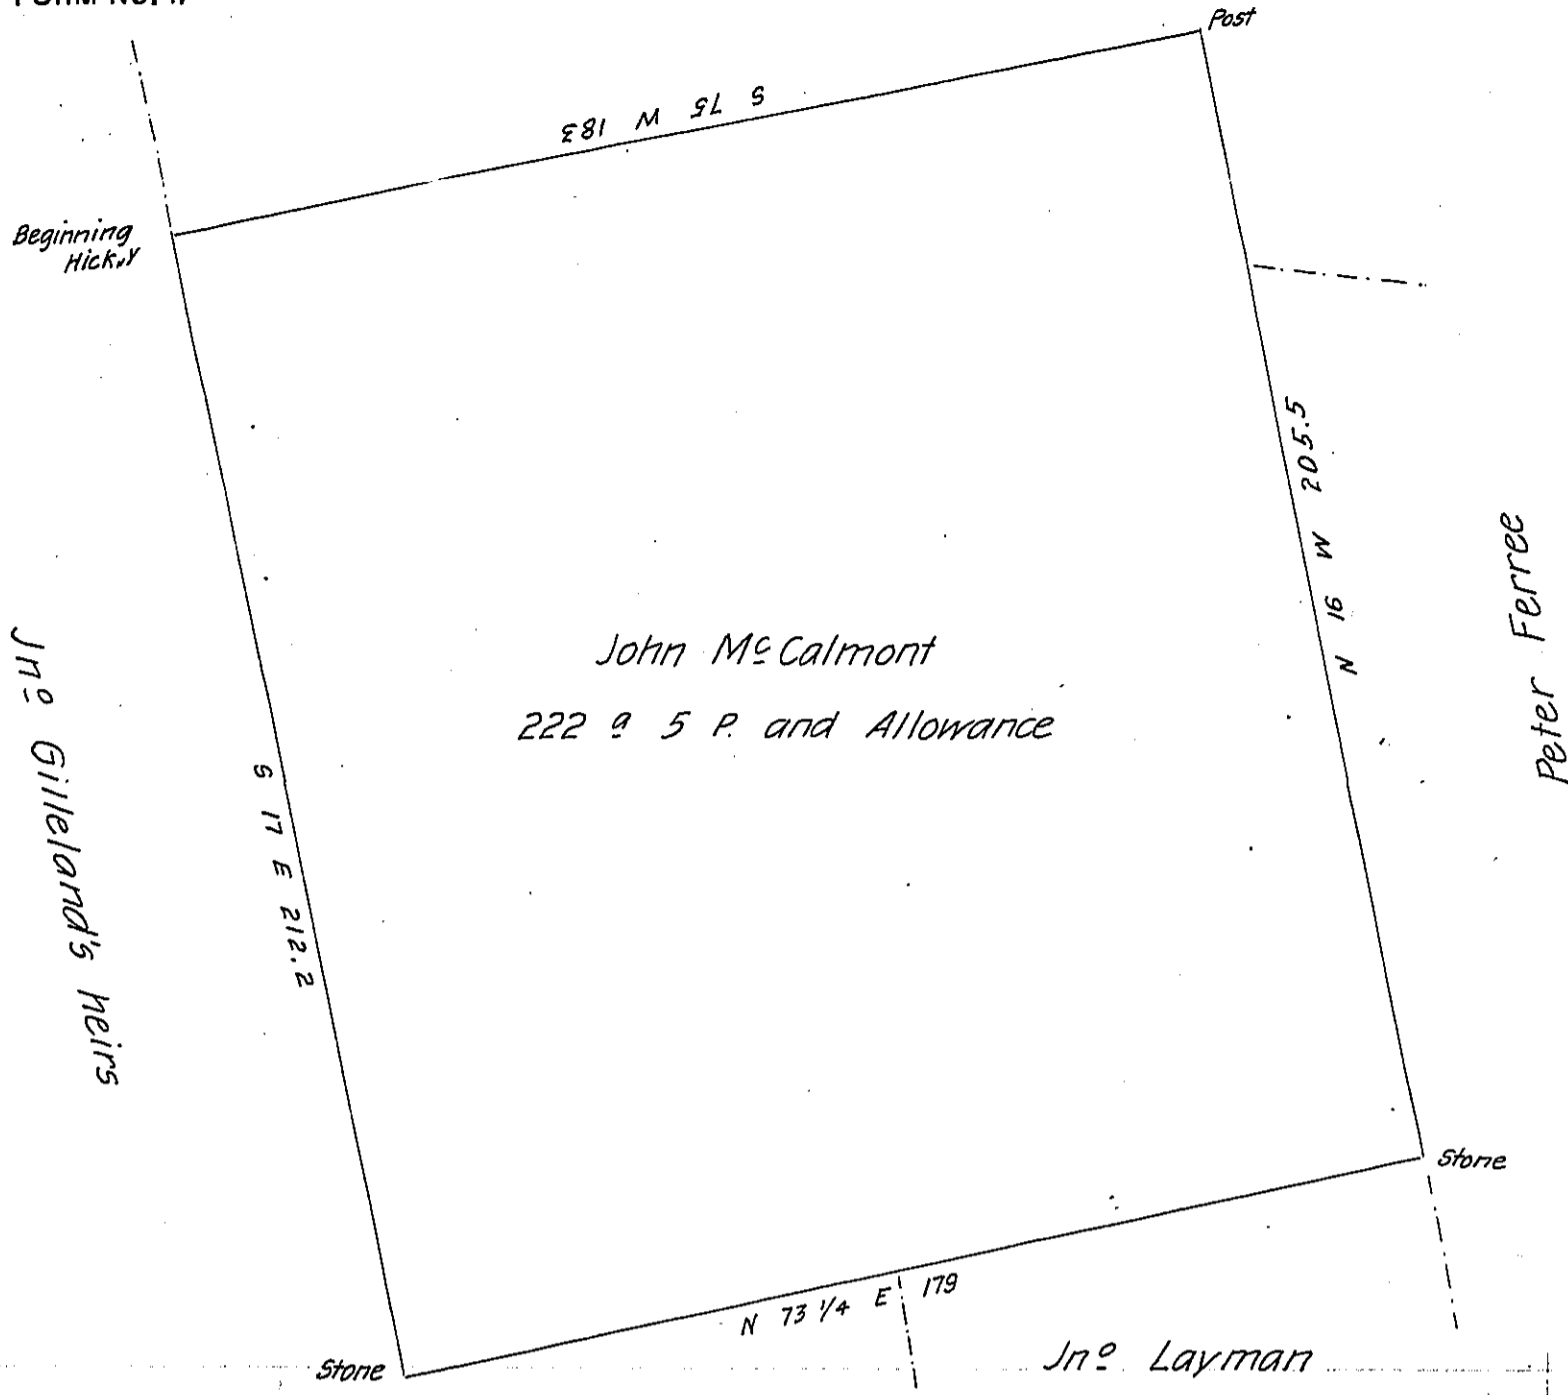

John McCalmont
222 a 5 P. and Allowance

Jno Gilleland's heirs

Peter Ferree

Jno Layman

Jno Gilleland's heirs

Situated in Tyrone Township Adams County Containing
222 a 5 P. and the usual allowance Surveyed March 7th 1840 In pur-
suance of a Warrant to to Jno McCalmont or Jno McCaman dated
Nov ¹⁶ ~~7~~th 1743 By David McMillan

Ja^s Boyd D.S.

To.

Jacob Sallade S.G.

IN TESTIMONY that the above is a copy of the original remaining on file in
the Department of Internal Affairs of Pennsylvania, made
conformably to an Act of Assembly approved the 16th day of
February, 1833, I have hereunto set my Hand and caused
the Seal of said Department to be affixed at Harrisburg,
this eighteenth day of April 1906

James D. Brown
Secretary of Internal Affairs.