


Formerly Henry Jacobs, now George Jacobs.

FORM No. 1.

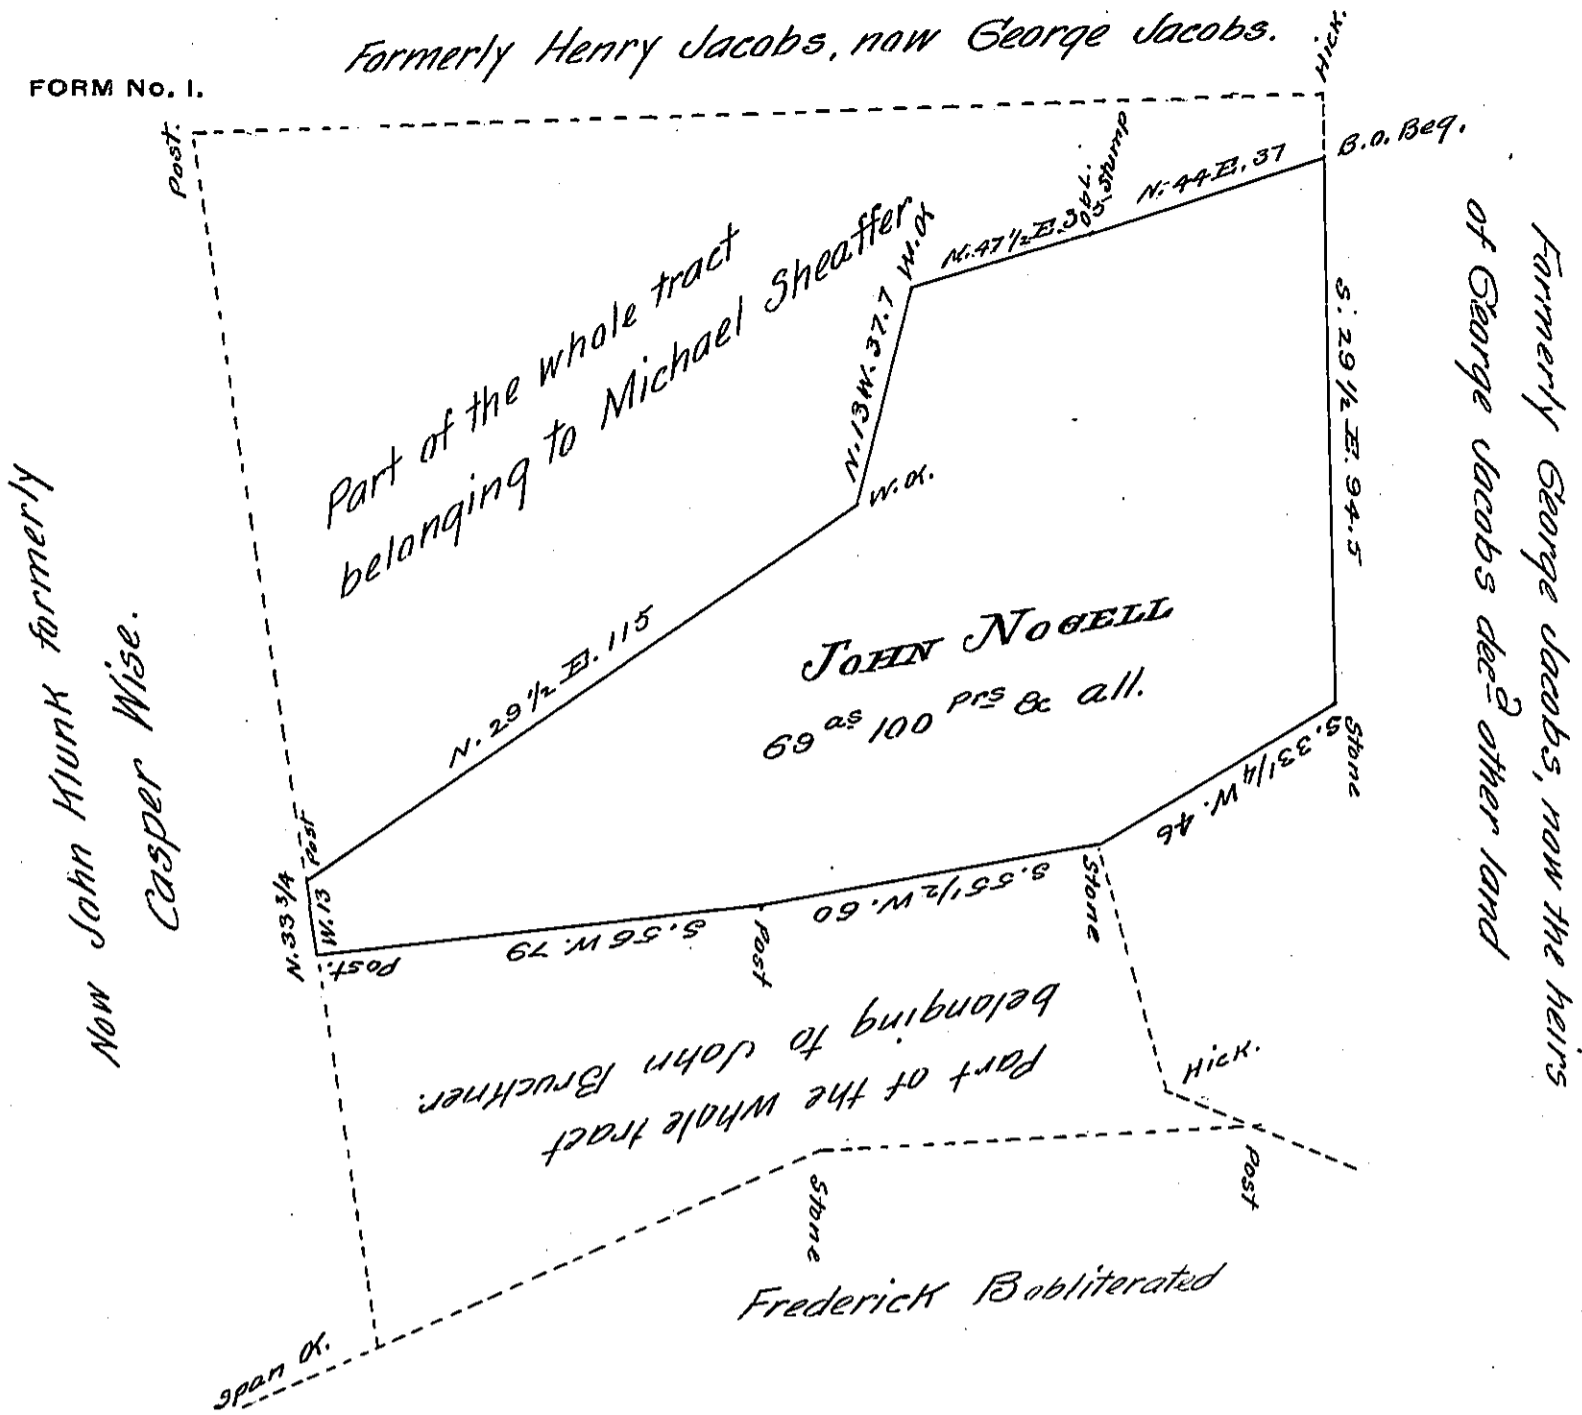

Situate in Paradise Township York County containing as above

set forth sixty nine acres one hundred perches and allowance of six per cent for roads &c. Being part of a larger tract of 186<sup>as</sup> 116<sup>ps</sup> & allowance originally surveyed by Moses McClean late D. S. on the 30<sup>th</sup> day of April 1784 in pursuance of a Warrant for 100<sup>as</sup> granted to John Nogell dated the 10<sup>th</sup> day of September 1750 - The above part resurveyed and divided off from the said larger tract on the 10<sup>th</sup> day January 1822 at the request of John Jacobs and Abraham Trimmer administrators of the Estate of George Jacobs deceased, at whose request the same is returned for confirmation as the property of the heirs of the said George Jacobs.

Jacob Kirk Jr. D. S.

Samuel Cochran Esqr. S. G.

IN TESTIMONY that the above is a copy of the original remaining on file in the Department of Internal Affairs of Pennsylvania, made conformably to an Act of Assembly approved the 16th day of February, 1833, I have hereunto set my Hand and caused the Seal of said Department to be affixed at Harrisburg, this tenth day of May 1906

*Geo. P. Brown*  
Secretary of Internal Affairs.