


FORM NO. 1.

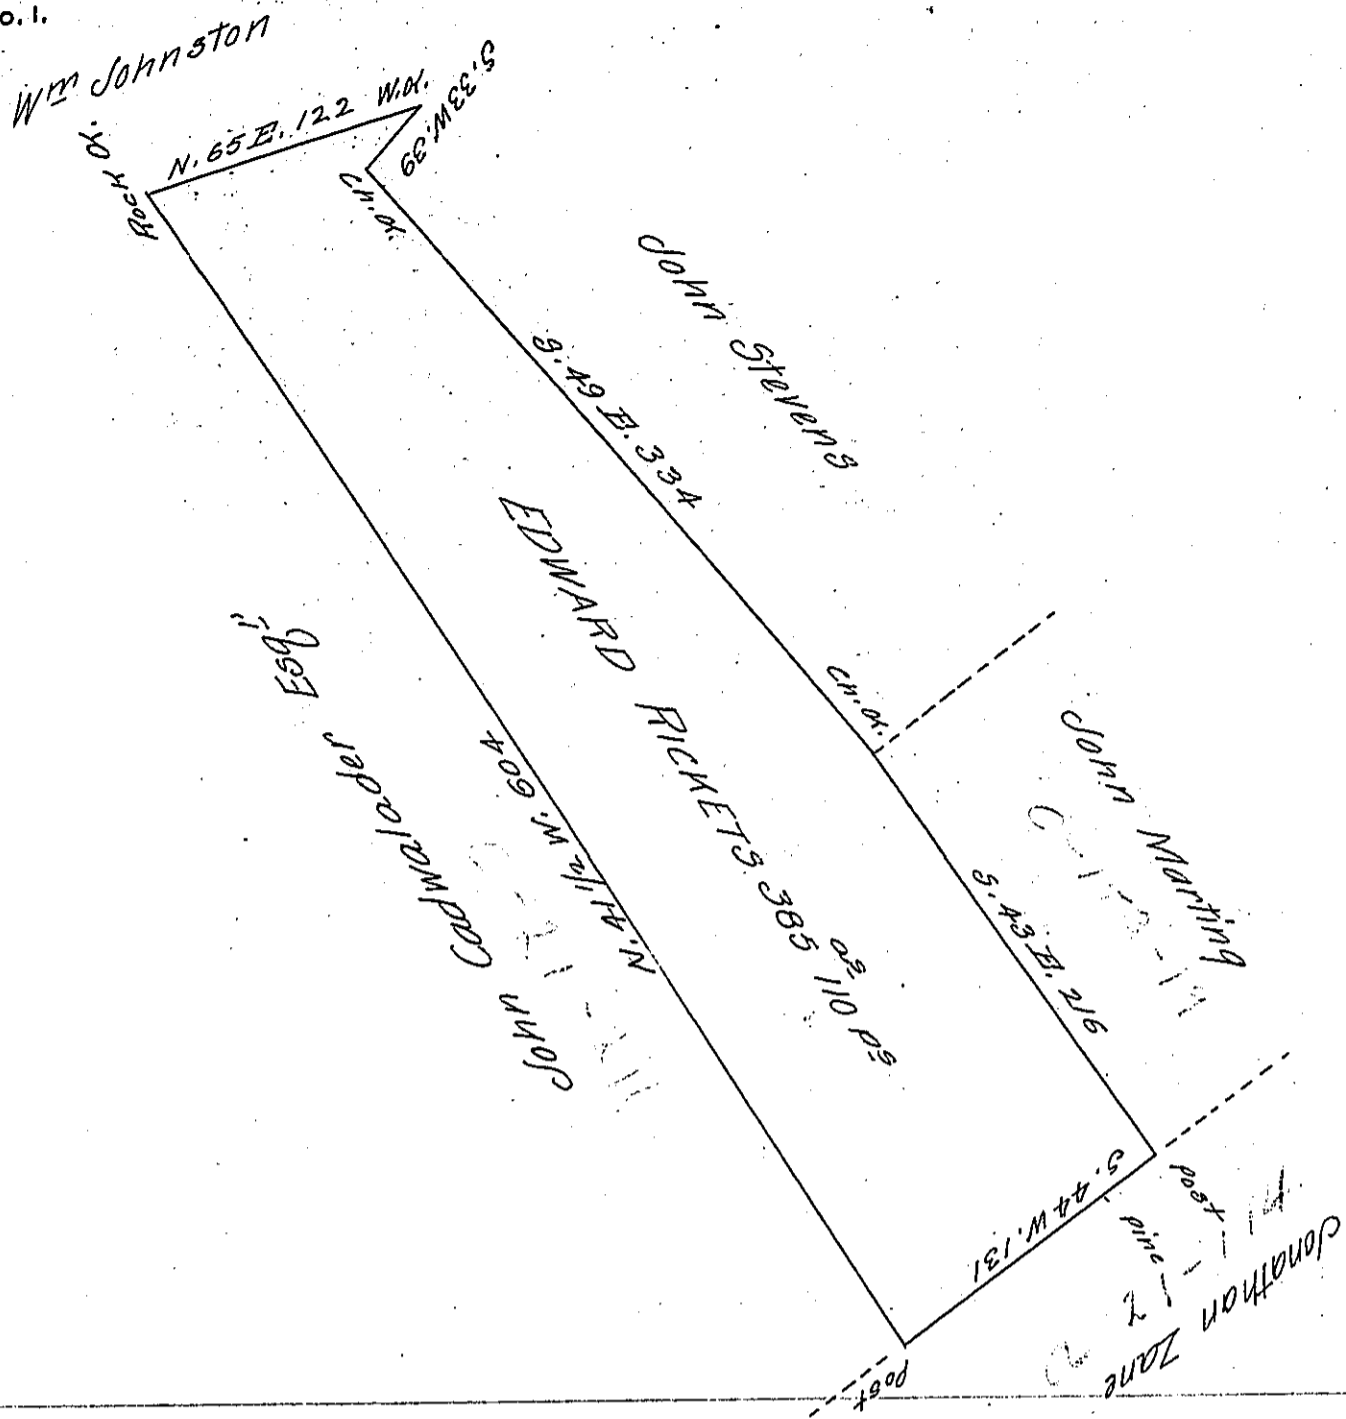

Situate on the Warrior Ridge Huntingdon County containing three hundred and eighty five acres one hundred and ten perches and the allowance of six P. Cent for Roads &c. Surveyed the 10<sup>th</sup> September 1794 for Edwards Rickets on warrant dated the 14<sup>th</sup> June 1794.

John Canan, D.S.

Daniel Brodhead, Esq.  
Surveyor General.

IN TESTIMONY that the above is a copy of the original remaining on file in the Department of Internal Affairs of Pennsylvania, made conformably to an Act of Assembly approved the 16th day of February, 1833, I have hereunto set my Hand and caused the Seal of said Department to be affixed at Harrisburg, this twentieth day of June 1906.

*George D. Brown*  
Secretary of Internal Affairs.